




PRELIMINARY FRONT ELEVATION
1/8" = 1'-0"

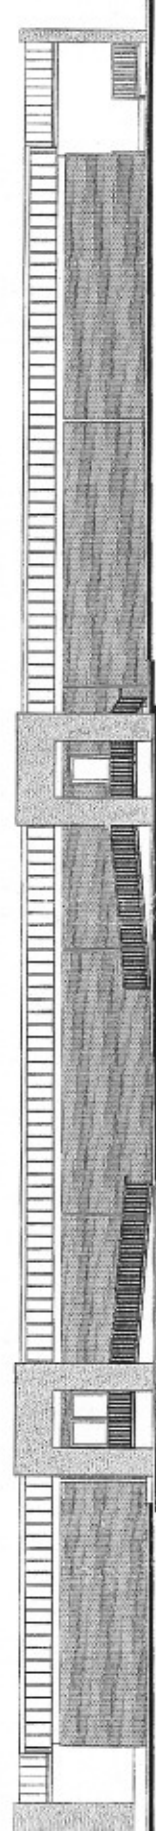


PRELIMINARY SOUTH SIDE ELEVATION
1/8" = 1'-0"

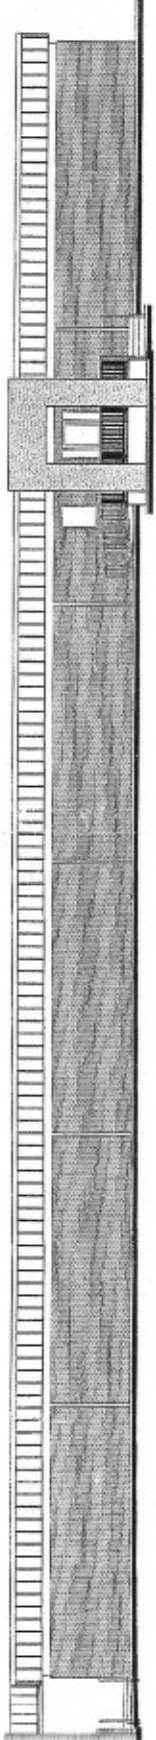

PRELIMINARY REAR ELEVATION
1/8" = 1'-0"


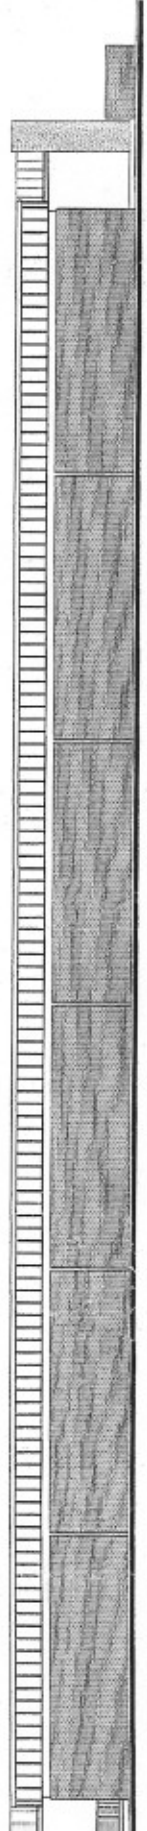



PRELIMINARY NORTH SIDE ELEVATION
1/8" = 1'-0"

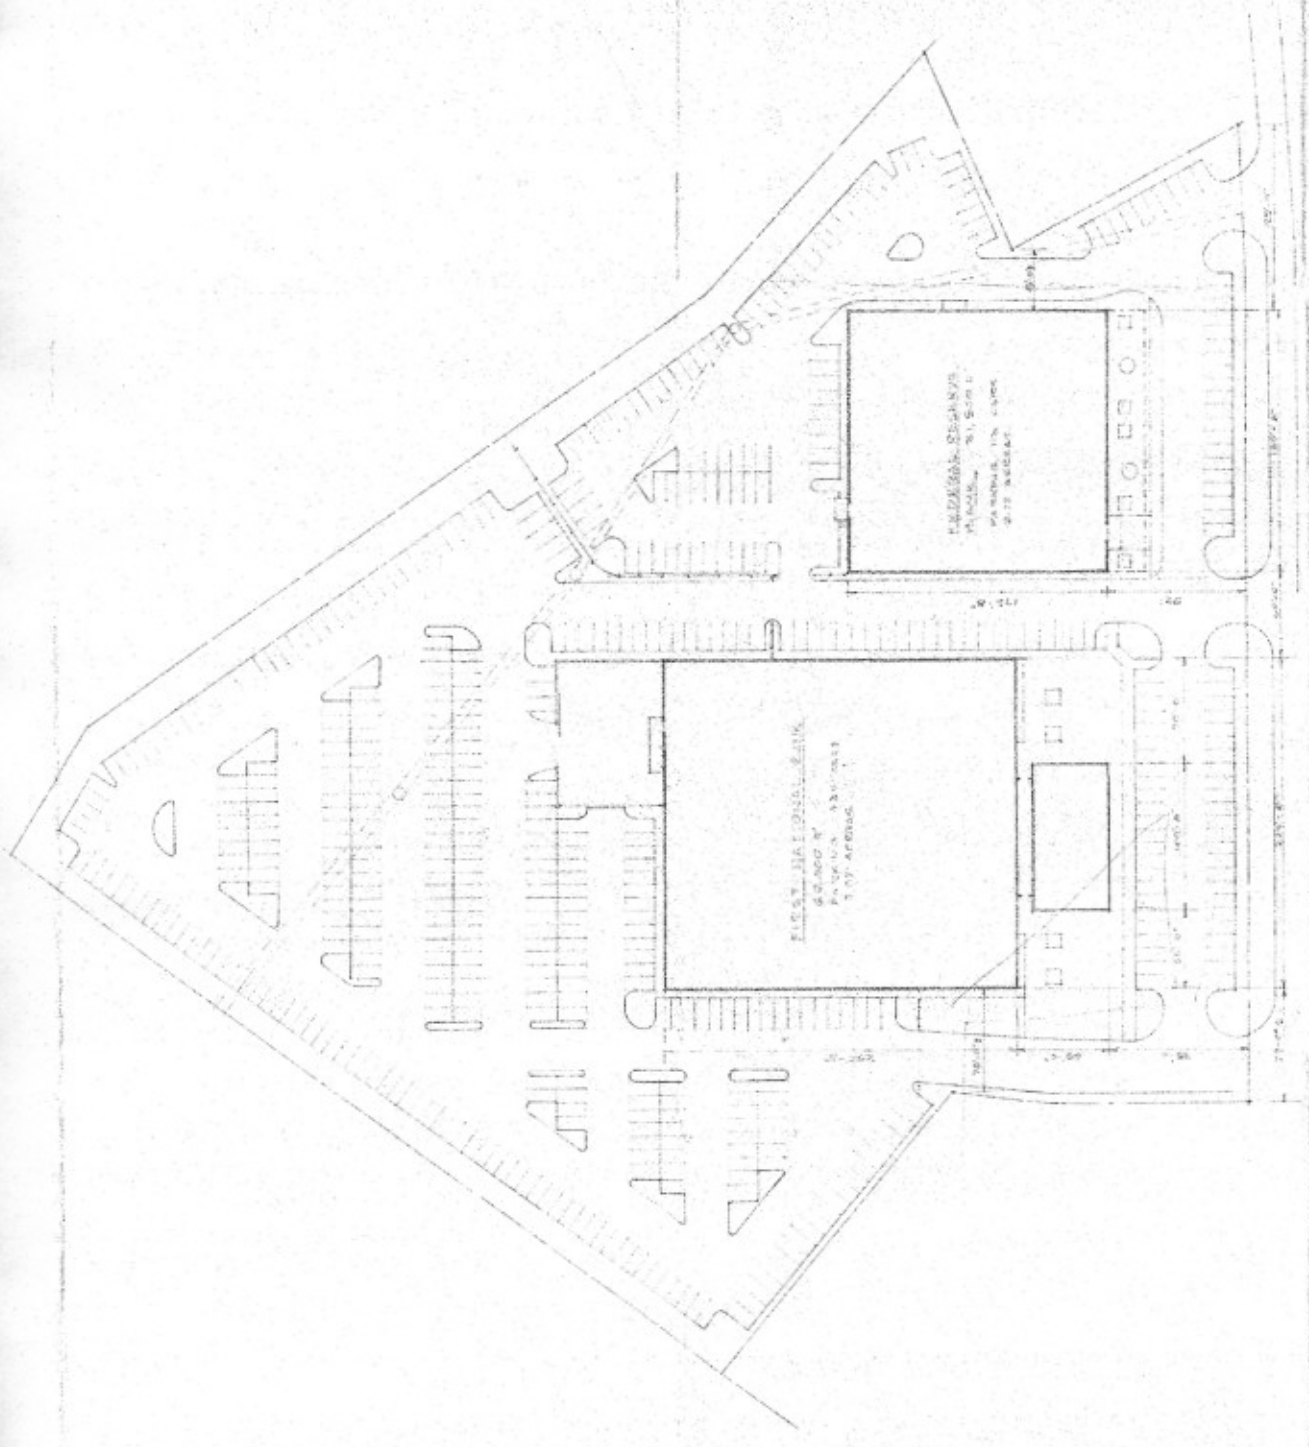


BLUMHECANNON & OTT A. I. A.
 ARCHITECTS

comm:
 date 7/16/73
 sheet 1 of 3

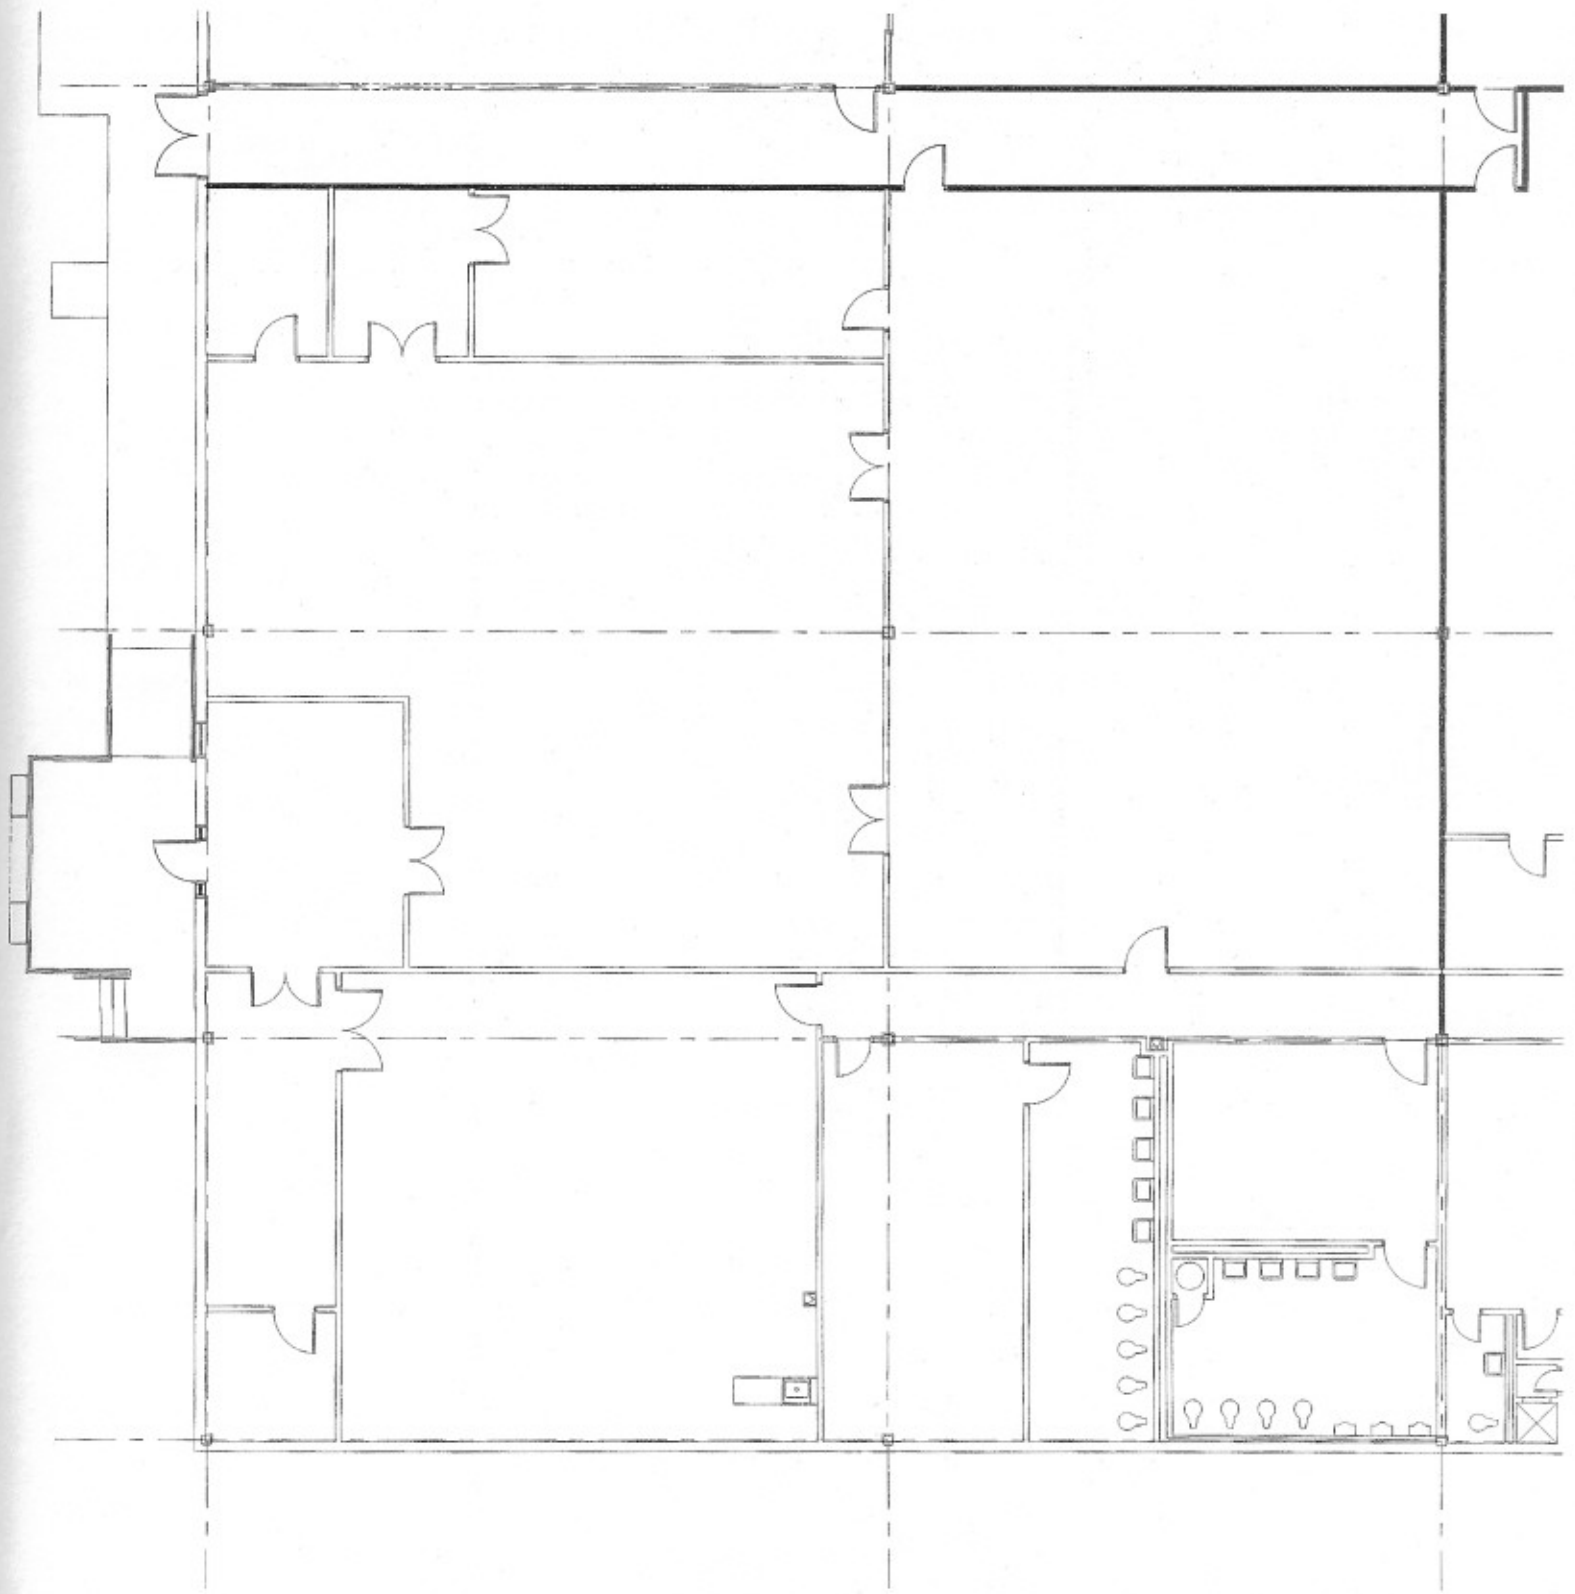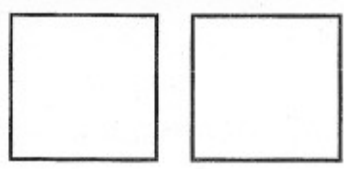

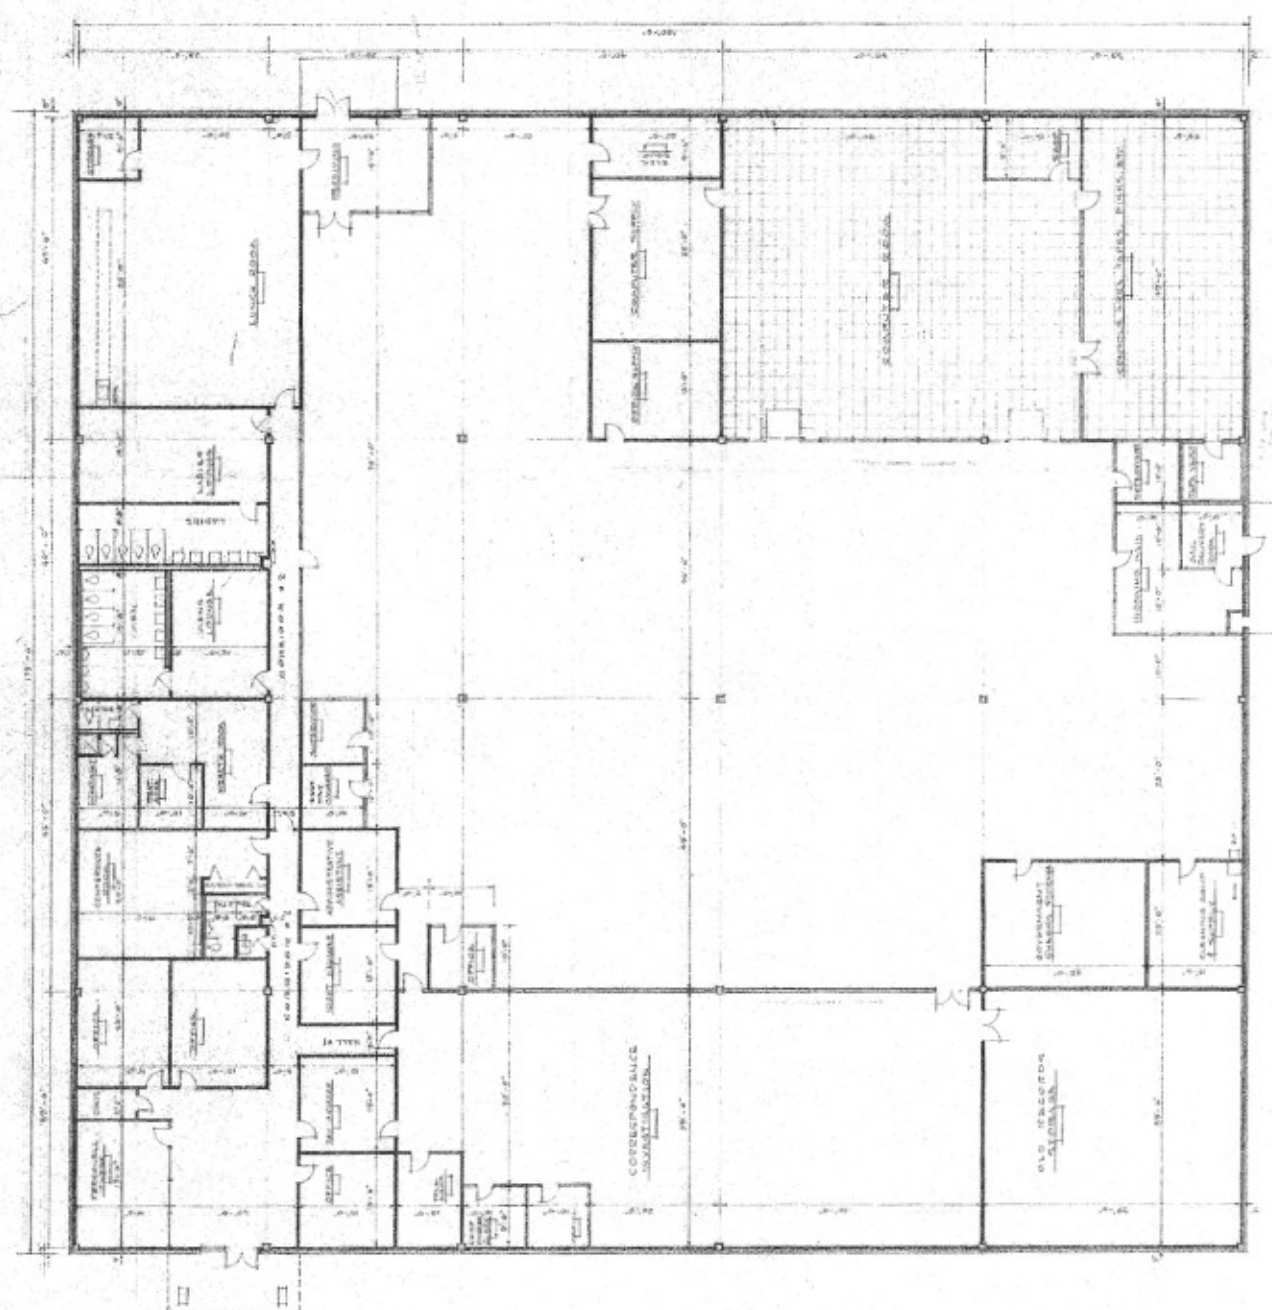


FLOOR PLAN
SCALE 1/8" = 1'-0"

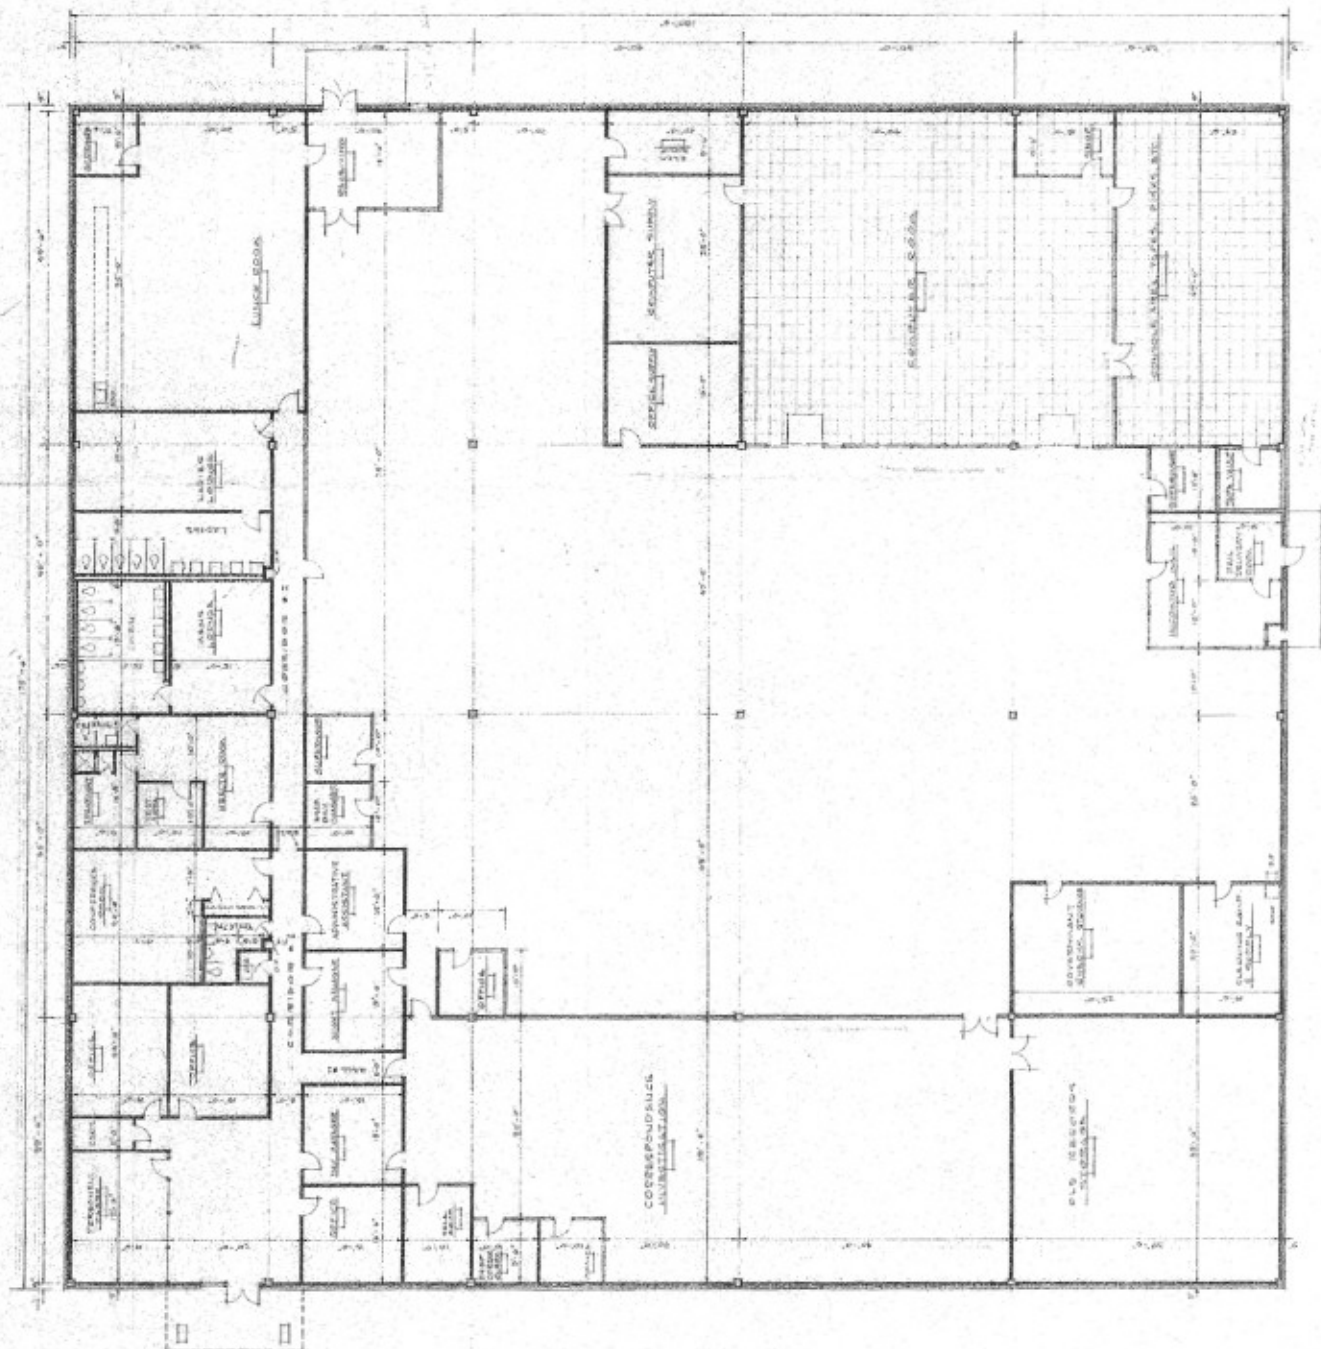

FLOOR PLAN
SCALE 1/8" = 1'-0"




N. SIDE ELEVATION
SCALE 1/8" = 1'-0"

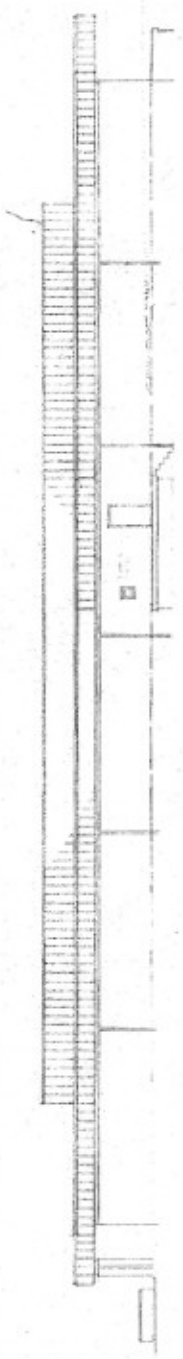

S. SIDE ELEVATION
SCALE 1/8" = 1'-0"



REAR ELEVATION
SCALE 1/8" = 1'-0"

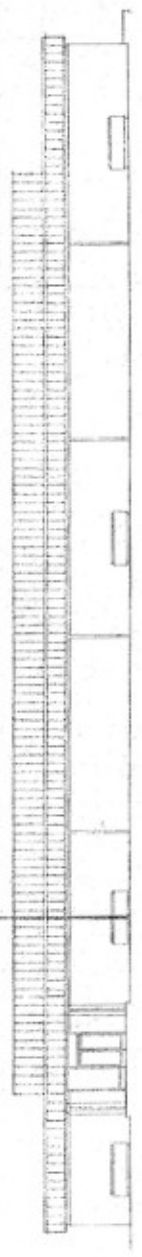

FRONT ELEVATION
SCALE 1/8" = 1'-0"

