

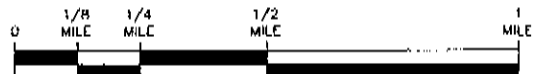


FIGURES

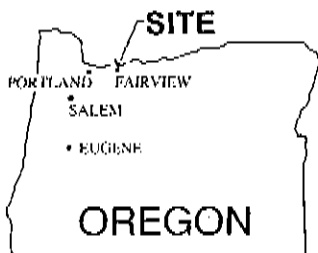

SOURCE: USGS CAMAS QUADRANGLE, OR. 1993

Prepared for: LEXMAR DEVELOPMENT COMPANY

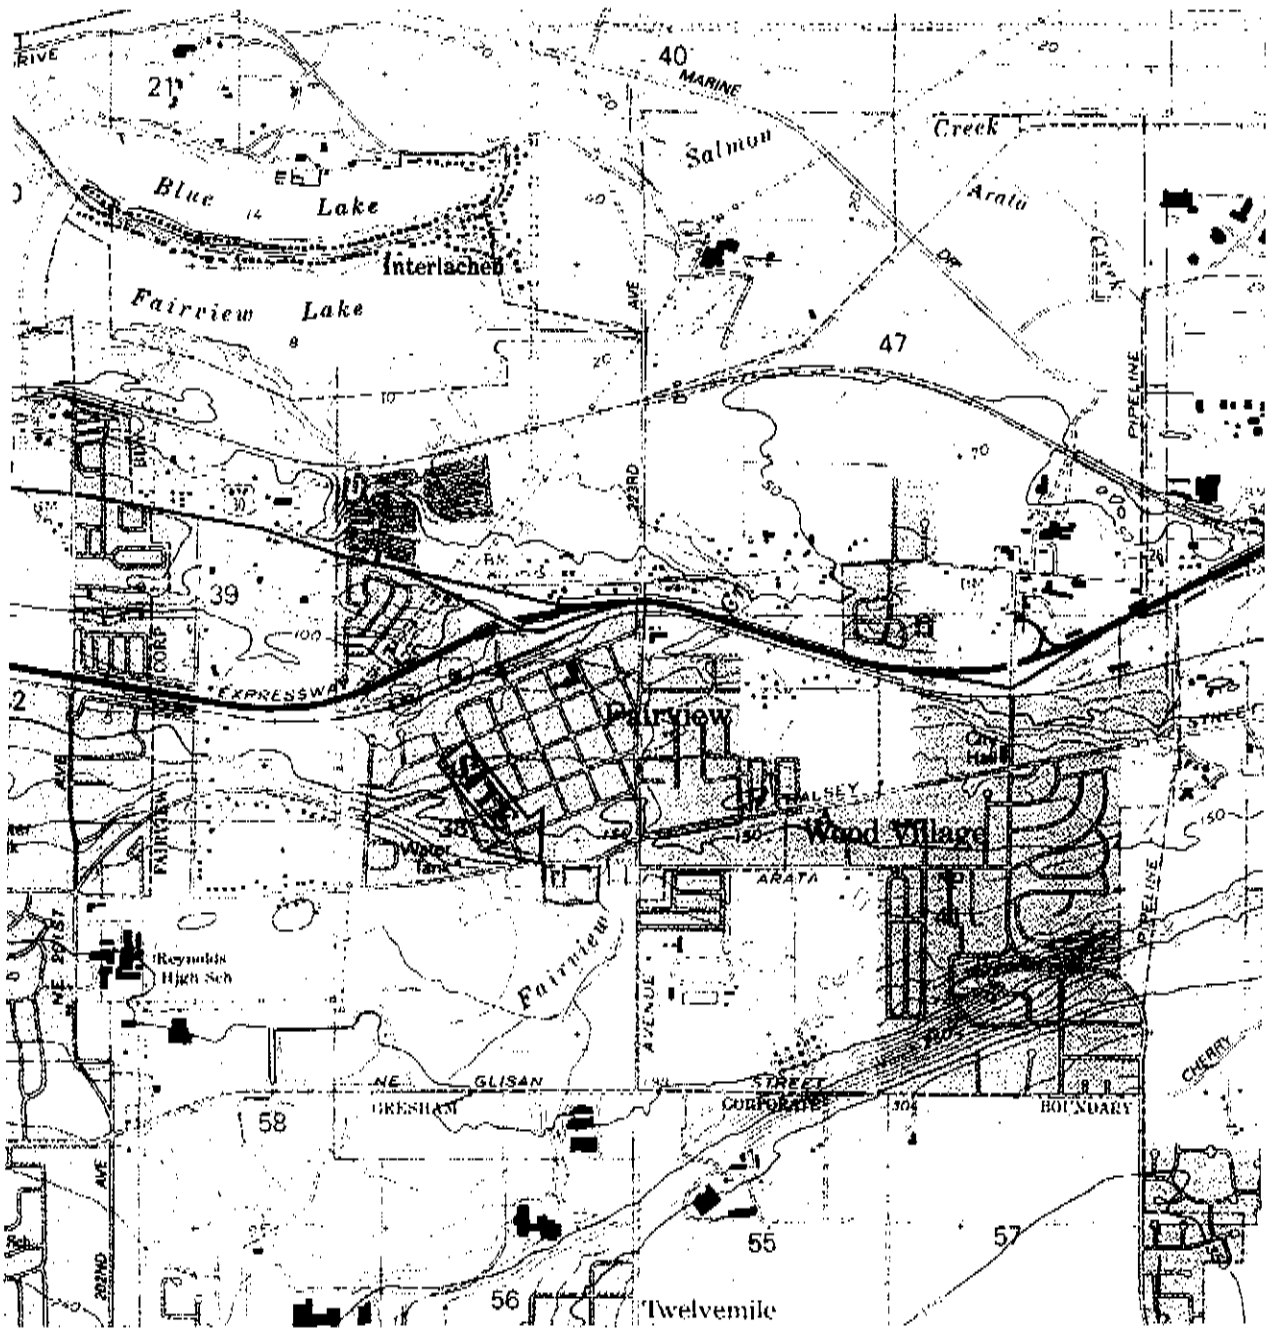


Project #: 18322.000
Date: OCT. 2005



SITE LOCATION MAP
22000 N.E. HALSEY STREET
FAIRVIEW, OREGON

FIGURE
1

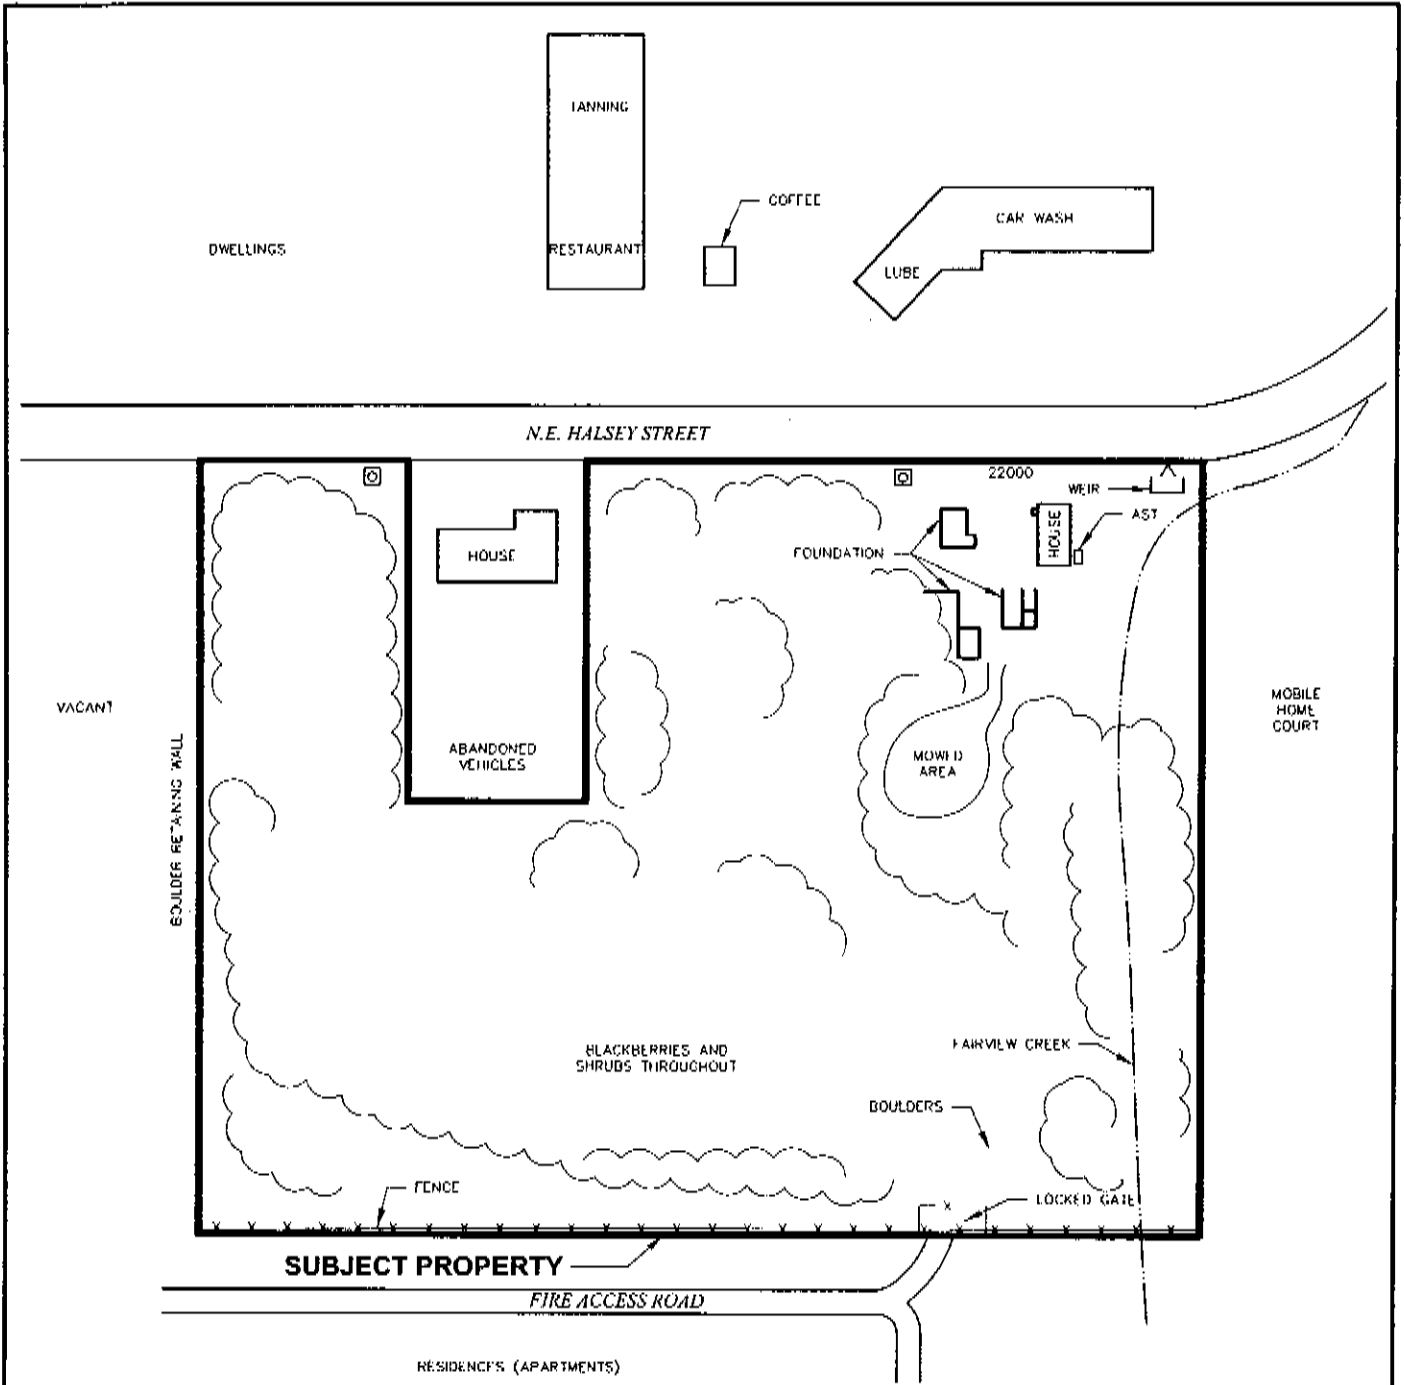12/27/05 13.3 P:\18000\18322 Fairview\18322.000_pbs01.dwg



LEGEND

-  PAD-MOUNTED TRANSFORMER
-  BLACKBERRY THICKETS



NOT TO SCALE

Prepared for: LEXMAR DEVELOPMENT COMPANY



Project #:
18322.000
Date:
OCT. 2005

SITE VICINITY PLAN
22000 N.E. HALSEY STREET
FAIRVIEW, OREGON

FIGURE
2

12/21/05 13:31 P:\0000\18322 For\18322.000_shest.dwg