



8954, 8860,  
8866  
Salamander  
rd

BK V196PG002

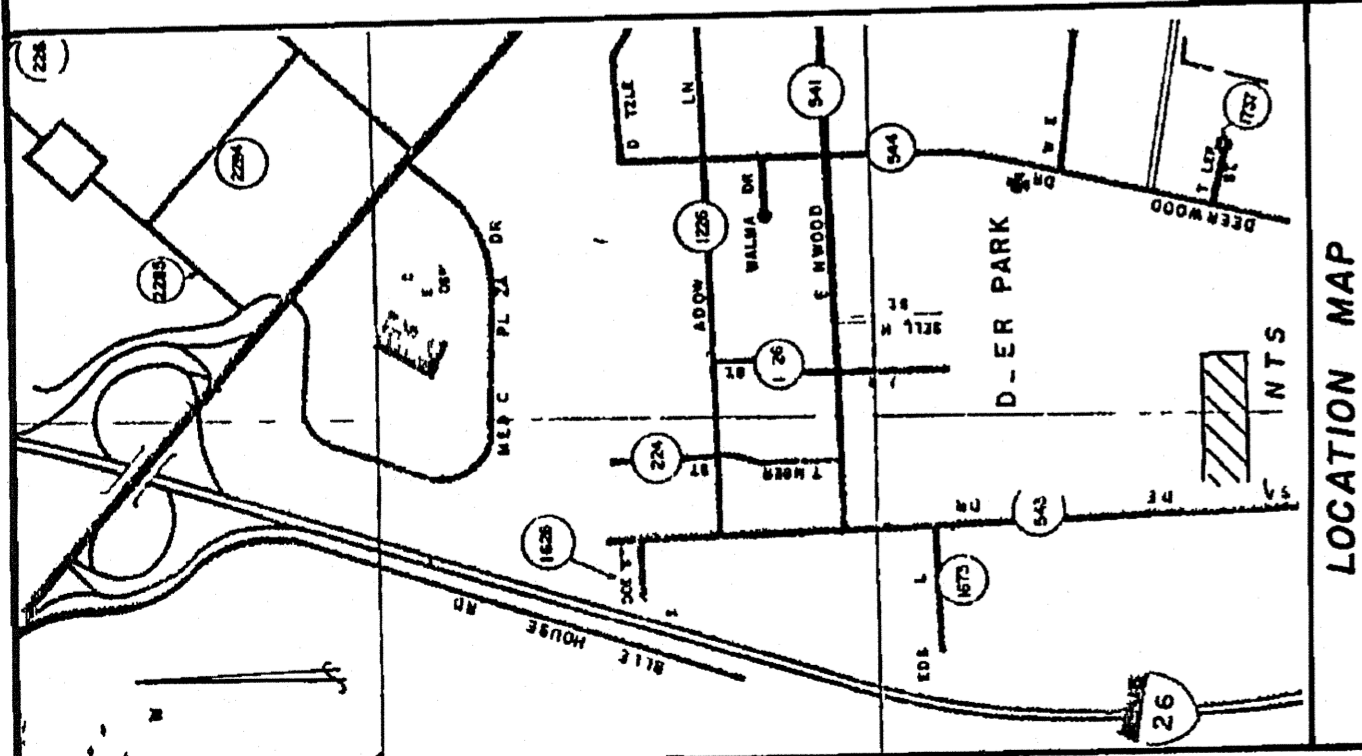

HENRY M PROVEAUX  
TMS 486 09 00-052


JAMES W CROSS  
TMS 486 13 00-001

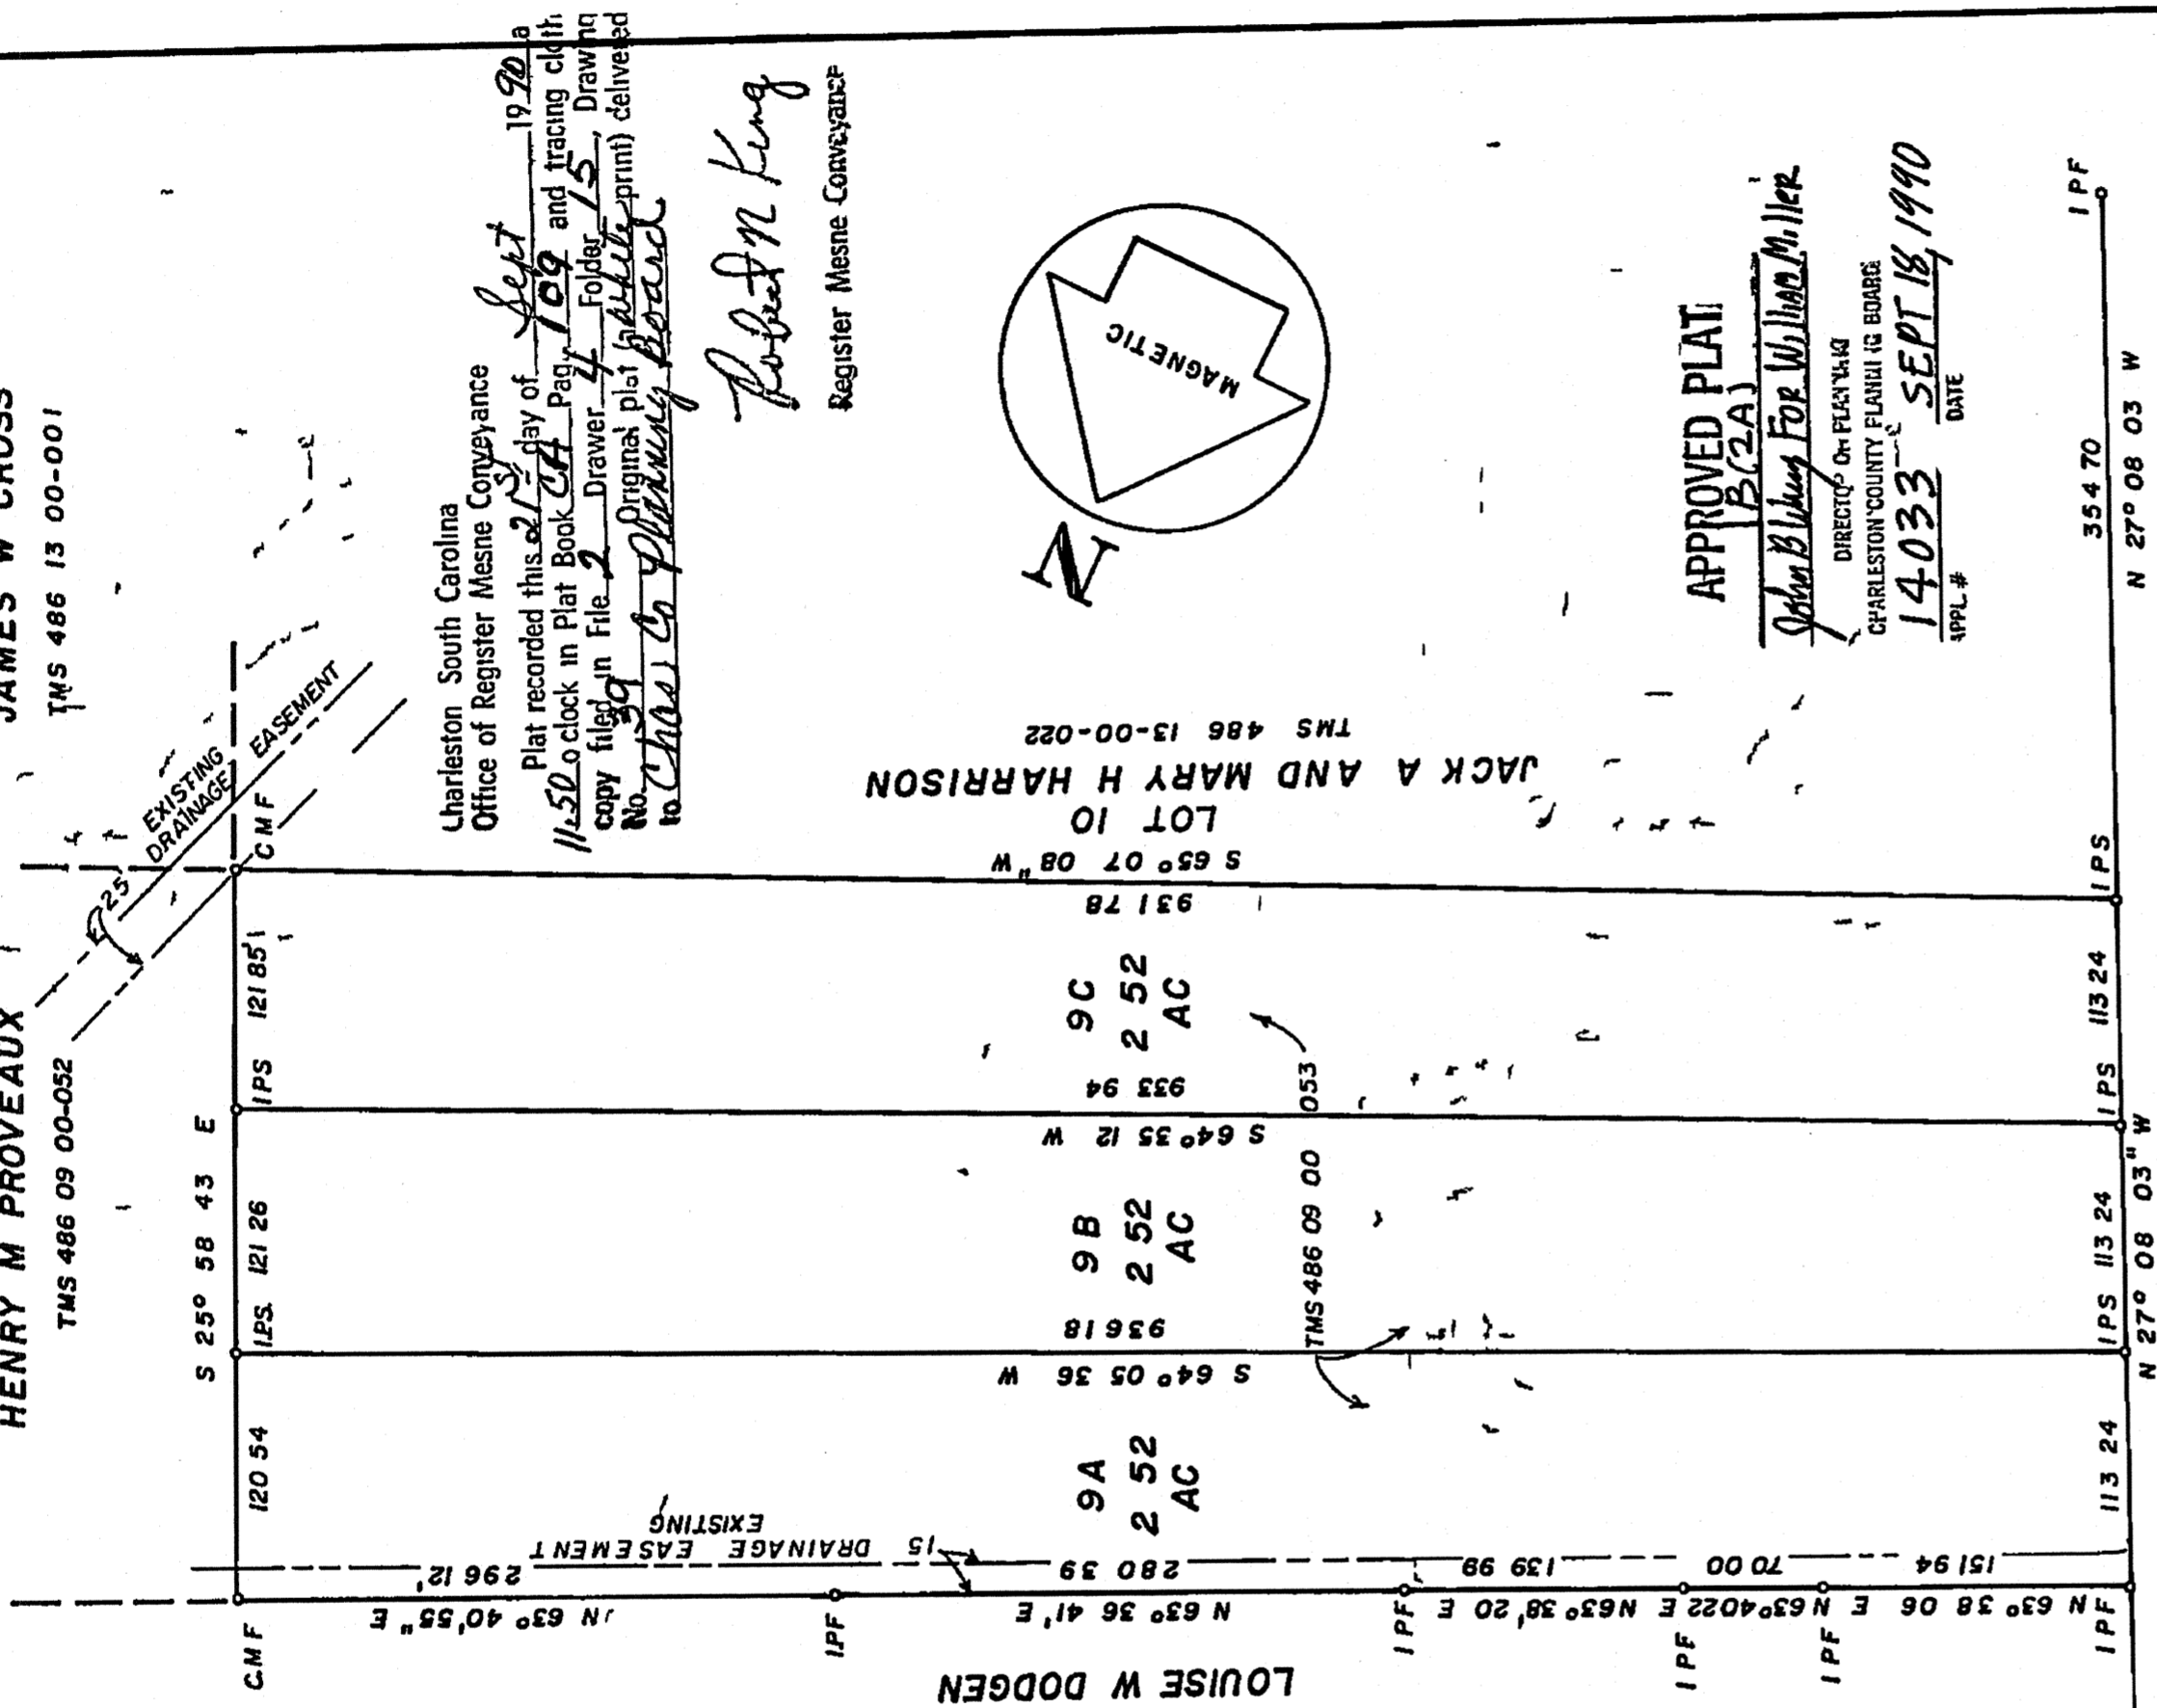

Charlotte South Carolina  
Office of Register Mesne Conveyance

Plat recorded this 21<sup>st</sup> day of Sept 1990  
11:50 o'clock in Plat Book 486 Page 109 and tracing with  
copy filed in File 2 Drawer 4 Folder 15 Drawing  
No. 39 Original plus (print) delivered  
to Chas Co Planning Board

*Robert N King*  
Register Mesne Conveyance

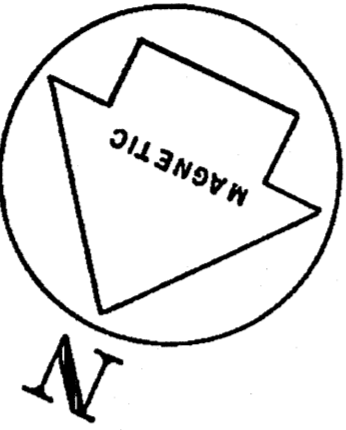

JACK A AND MARY H HARRISON  
LOT 10  
TMS 486 13-00-022

APPROVED PLAT  
B(2A)

*John Blasing For William M. Iker*  
DIRECTOR OF PLANNING  
CHARLESTON COUNTY PLANNING BOARD  
14033 SEPT 18 1990  
APPL # DATE

SALAMANDER ROAD 50' R/W

DEER PARK SUBDIVISION  
CHARLESTON COUNTY, SOUTH CAROLINA  
NORTH AREA  
PLAT OF THE SUBDIVISION OF LOT 9, A 7 56  
ACRE TRACT, INTO LOTS 9A, 9B, AND 9C EACH  
CONTAINING 2.52 ACRES


SCALE 1" = 100'



JAN 14 1988  
REVISED MAY 10 1988

I E M SEABROOK JR a Registered Surveyor of the State  
of South Carolina hereby certify that I have surveyed the  
property shown hereon that this plat shows the true  
dimensions of the property that all necessary markers  
have been installed and the precision exceeds 1/10 000

- NOTES
- 1 AREA DETERMINED BY COORDINATES
  - 2 REF PLAT BY JOHN MCCRADY CO DATED MAY 1946 RECORDED IN CHAS CO R M C OFFICE IN PLAT BOOK F PAGE 247
  - 3 REF PLAT BY ROBERT J SAMPLE DATED DEC 30 1985 RECORDED IN CHAS CO R M C IN PLAT BOOK BG PAGE 132 P B # 11489
  - 4 THIS PROPERTY IS OWNED BY THE ESTATE OF OTIS S BARNETT AND IS ABOUT TO BE CONVEYED TO THOMAS ANDREW BARNETT ROBERT HORACE BARNETT AND JUANITA BARNETT MCKAY
  - 5 T.M.S. # 486 09 00-053
  - 6 REF PLAT BY C ROGER JENNINGS DATED JUNE 26 1983 RECORDED IN CHAS CO R M C PLAT BOOK BA PAGE 134 P B # 03677

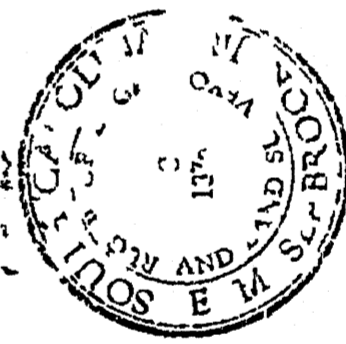

*E M Seabrook Jr*  
E M SEABROOK JR  
CIVIL ENGINEER & LAND SURVEYOR  
S C REG NO 1375  
1081 HWY 17 BYPASS  
MT PLEASANT S C  
(803) 884 4496

E M SEABROOK, JR, INC  
ENGINEERS SURVEYORS PLANNERS