

2002-C-11
Plot 202 203 204 

100-40-860-04-00




ASHFORD LANDING PHASE 1

FINAL PLAT FOR
CLAYTON COUNTY, GEORGIA
IN THE 12th DISTRICT
SECTION
LOCATED IN LAND LOT(S): 201

PROPERTY INFORMATION:
PLAT INFORMATION: SCALE 1"=50' DATE: 02/24/06

SOUTHEASTERN ENGINEERING
Marietta, Georgia 30066
Tel: 770-321-9506 Fax: 770-321-9515

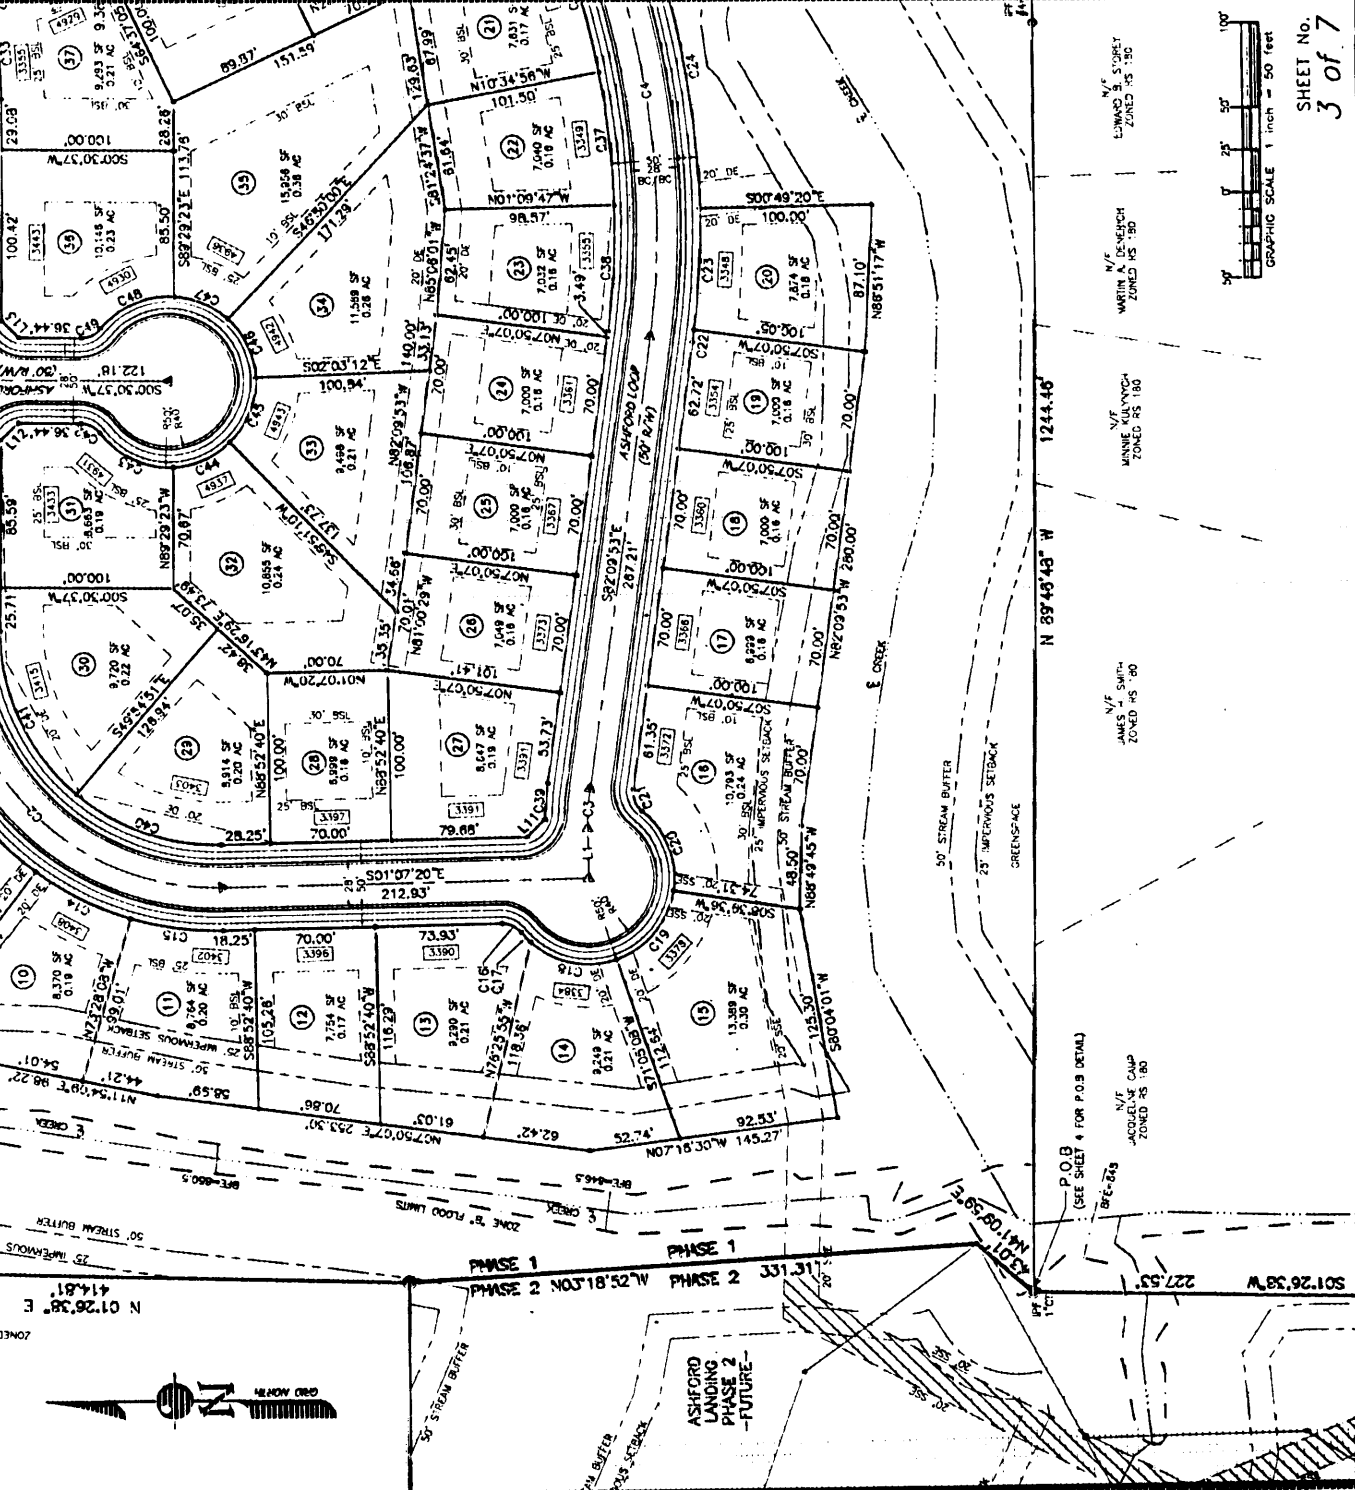

SHEET NO.
3 of 7



P.O.B.
(SEE SHEET # FOR P.O.B. DETAILS)
876-245

JACQUELINE CAMP
ZONED HS 180

JAMES H. SMITH
ZONED HS 180

ZONED HS 180

MARTIN A. DEMERCH
ZONED HS 180

EDWARD B. SORREY
ZONED HS 180

Plot 202 203 204 




SOUTHEASTERN ENGINEERING
 Marietta, Georgia 30066
 Tel: 770-371-3906 Fax: 770-371-3935

ASHFORD LANDING PHASE 1
 RNL PLAT FOR
 CLAYTON COUNTY, GEORGIA
 IN THE 12th DISTRICT
 SECTION
 LOCATED IN LAND LOT(S): 201
 PROPERTY INFORMATION:
 PLAT INFORMATION: SCALE: 1"=50' DATE: 02/24/06
 ALL MATTERS OF TITLE ARE EXCEPTED. © 2006



JOB No: 098-04-001

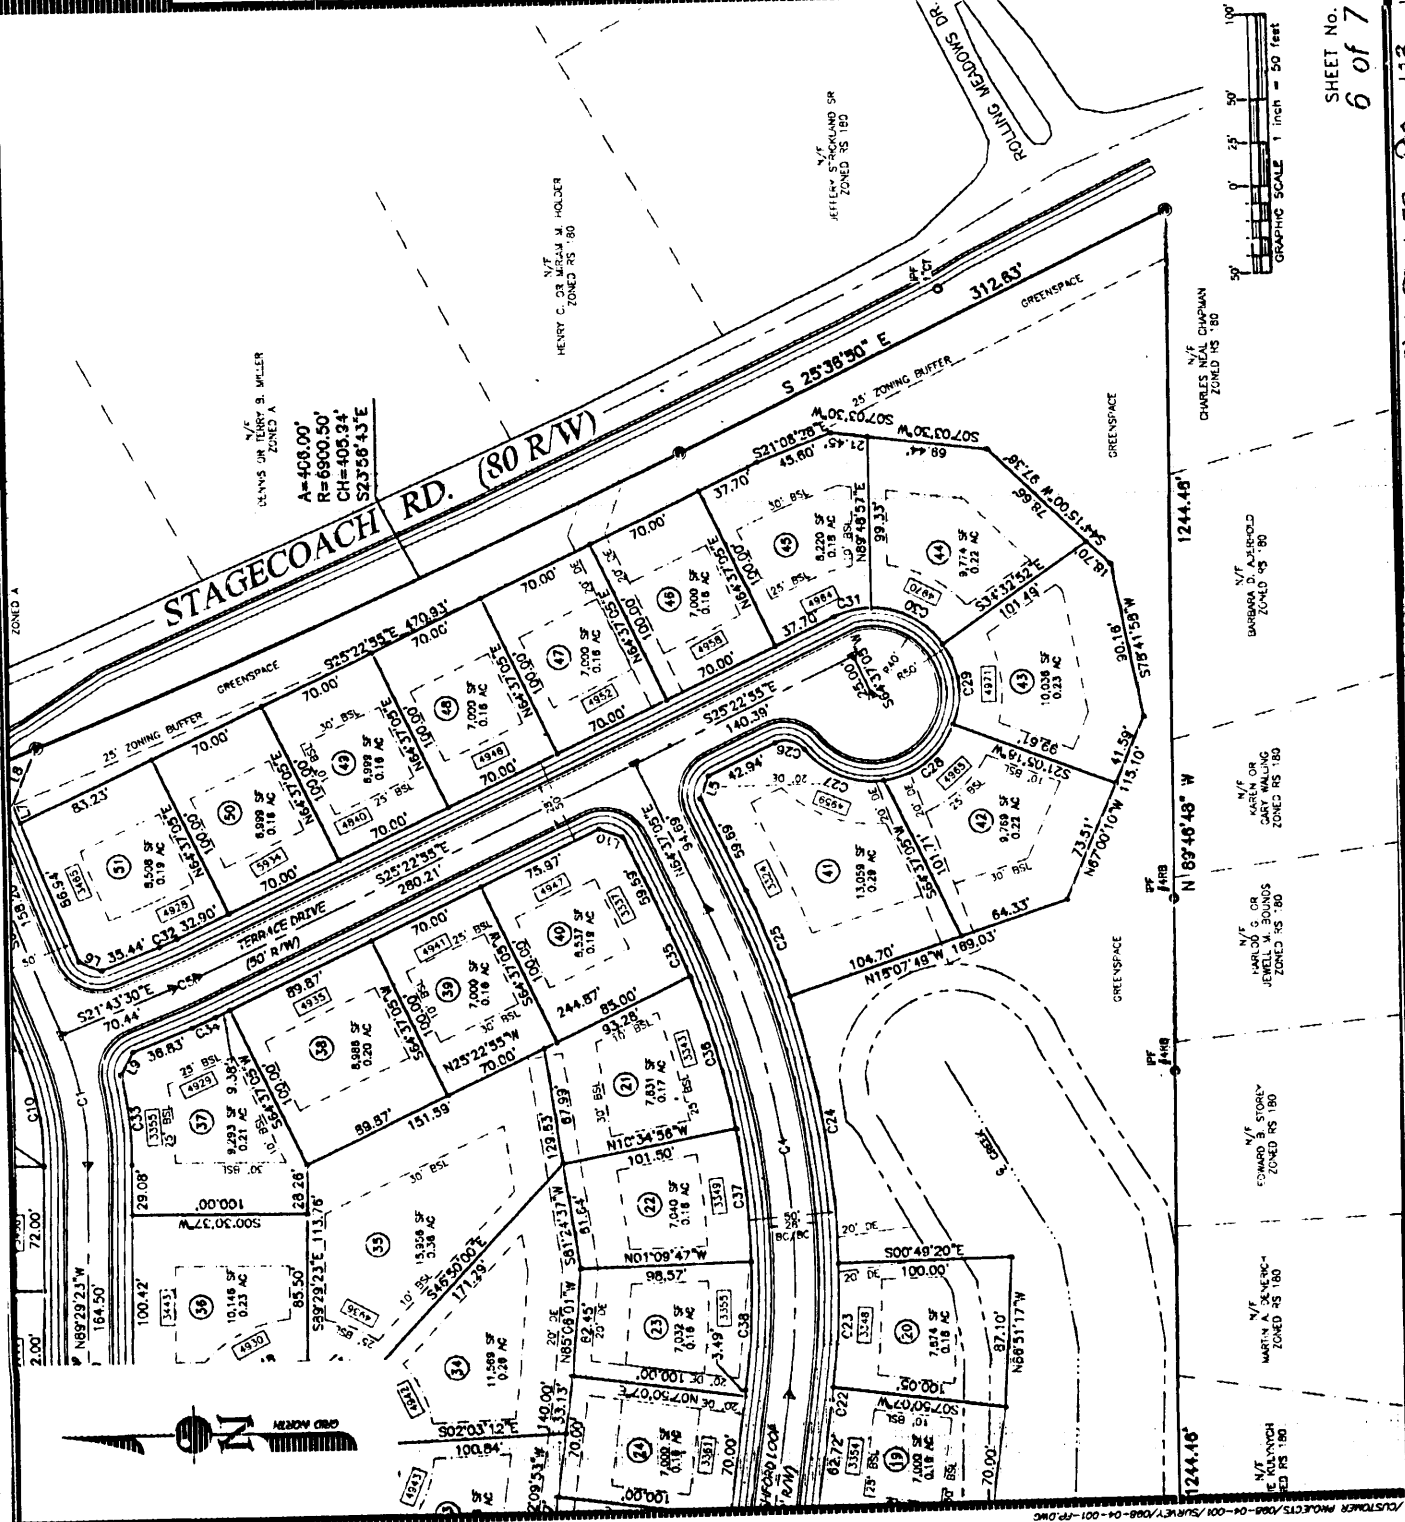

SHEET No.
6 of 7

Plot Book 38 Page 123 4-21-2006

PLATMASTER PRODUCTIONS 7005-04-001/SURVEY/098-04-001-CP 0MS



JOB No.: 098-04-001

FINAL PLAT FOR ASHFORD LANDING PHASE 1

CLAYTON COUNTY, GEORGIA

IN THE 12TH DISTRICT

SECTION


LOCATED IN LAND LOT(S): 201

PROPERTY INFORMATION:

PLAT INFORMATION: SCALE 1"=50'
DATE: 02/24/06
THE FIELD DATA UPON WHICH THIS PLAT IS BASED HAS A CLOSEST OF 1 FOOT IN 411.04 FEET AND AN ANGULAR ERROR OF 26 SECONDS PER ANGLE POINT AND WAS ADJUSTED USING THE LEAST SQUARES METHOD. THE PLAT HAS BEEN CALCULATED FOR CLOSURE AND FOUND TO BE ACCURATE TO 1 FOOT IN 373,319 FEET. AN ELECTRONIC TOTAL STATION AND AN ELECTRONIC DISTANCE METER WERE USED TO OBTAIN THE INFORMATION USED IN THE PREPARATION OF THIS PLAT. IN A.S. MONUMENTS WERE FOUND WITHIN 500 FEET OF THIS PROPERTY. THIS PLAT WAS PREPARED FOR THE EXCLUSIVE USE OF THE PERSON, PERSONS OR ENTITY NAMED HEREON. THIS PLAT DOES NOT EXTEND TO ANY UNNAMED PERSON, PERSONS OR ENTITY WITHOUT EXPRESS RECOMMENDATION BY THE SURVEYOR MAKING SAID PERSON, PERSONS OR ENTITY. ALL MATTERS OF TITLE ARE EXCEPTED. © 2006



SOUTHEASTERN ENGINEERING
Civil & Surveying Engineering, Land Surveying & Planning
2470 Sandy Plains Rd. - Suite A
Marietta, Georgia - 30066
Tel: 770-321-3008 Fax: 770-321-3933

SEI

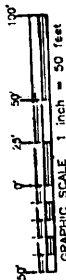

SHEET No.
7 of 7

Plat Book 38 Page 124 H-21-2006

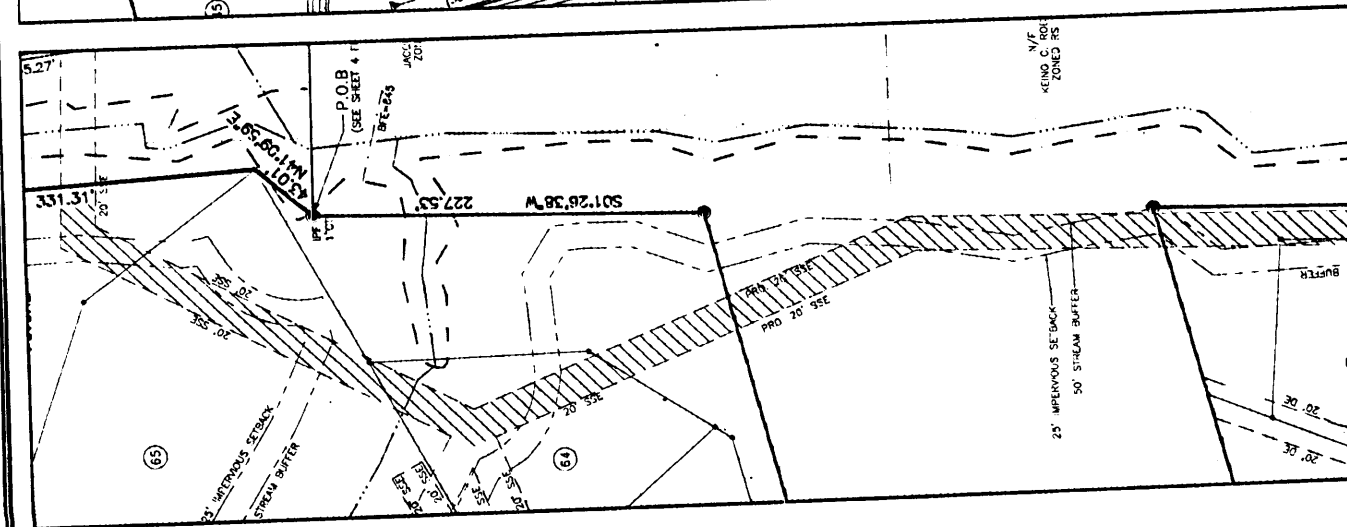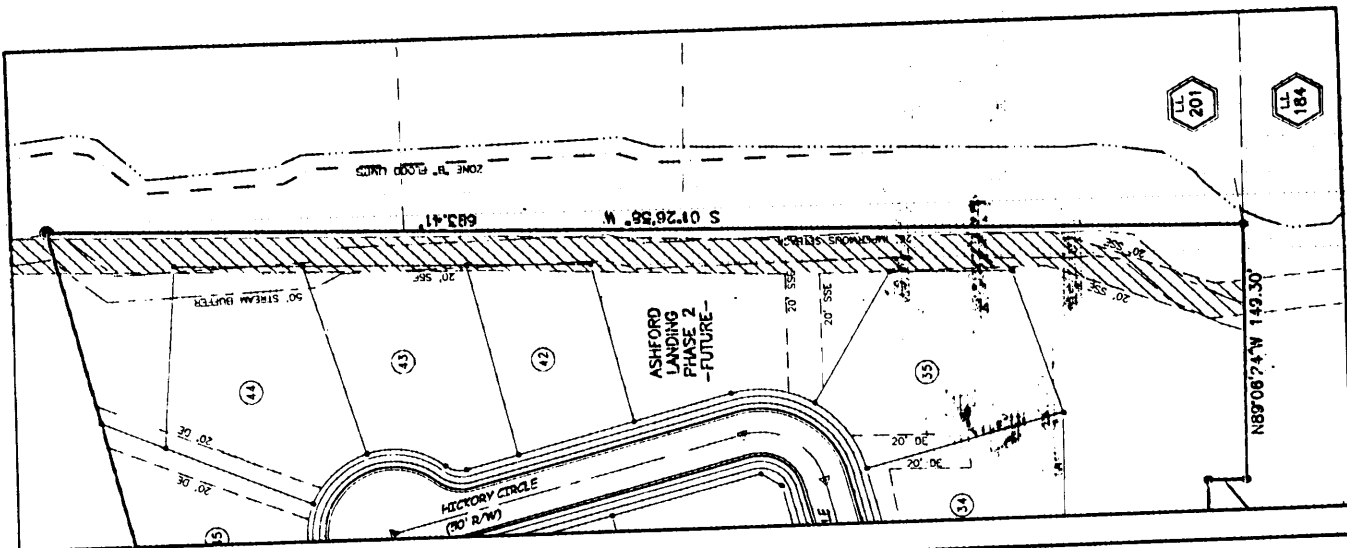

1. CUSTOMER PROJECTS/098-04-001/SURVEY/058-04-00-00.DWG