





NUMBER	Lt.	Lc	Dc	Dc	CD	T	R	L	LC	E	M
C1	35°15'60"	35°15'60"	45°50'13"	47°09'24"	N 70°07'07" E	39.73	125.00	76.94	75.73	6.16	5.87
C2	35°15'51"	35°15'51"	32°44'26"	33°12'12"	N 70°07'03" E	55.62	175.00	107.71	106.02	8.63	8.22
C3	04°12'06"	04°12'06"	15°08'15"	15°10'55"	N 44°52'05" E	13.88	378.50	27.76	27.75	0.25	0.25
C4	07°01'28"	07°01'28"	15°08'15"	15°10'55"	N 39°15'18" E	23.23	378.50	46.40	46.37	0.71	0.71
C5	06°52'44"	06°52'44"	15°08'15"	15°10'55"	N 32°18'12" E	22.75	378.50	45.44	45.42	0.68	0.68
C6	06°52'44"	06°52'44"	15°08'15"	15°10'55"	N 25°23'28" E	22.75	378.50	45.44	45.42	0.68	0.68
C7	02°51'27"	02°51'27"	11°58'27"	11°59'45"	N 51°03'24" E	11.93	478.50	23.86	23.86	0.15	0.15
C8	07°45'05"	07°45'05"	11°58'27"	11°59'45"	N 45°45'08" E	32.42	478.50	64.73	64.69	1.10	1.09
C9	06°36'06"	06°36'06"	11°58'27"	11°59'45"	N 38°34'32" E	27.60	478.50	55.13	55.10	0.80	0.79
C10	07°02'27"	07°02'27"	11°58'27"	11°59'45"	N 31°45'16" E	29.44	478.50	58.80	58.76	0.90	0.90
C11	07°02'27"	07°02'27"	11°58'27"	11°59'45"	N 24°42'49" E	29.44	478.50	58.80	58.76	0.90	0.90
C12	03°44'34"	03°44'34"	10°50'28"	10°51'27"	N 50°35'50" E	17.27	528.50	34.52	34.52	0.28	0.28
C13	05°27'27"	05°27'27"	10°50'28"	10°51'27"	N 46°00'50" E	25.19	528.50	50.34	50.32	0.60	0.60
C14	05°32'36"	05°32'36"	10°50'28"	10°51'27"	N 40°30'48" E	25.59	528.50	51.13	51.11	0.62	0.62
C15	05°31'49"	05°31'49"	10°50'28"	10°51'27"	N 34°58'36" E	25.53	528.50	51.01	50.99	0.62	0.62
C16	03°40'06"	03°40'06"	10°50'28"	10°51'27"	N 29°22'39" E	26.16	528.50	52.28	52.26	0.65	0.65
C17	03°38'01"	03°38'01"	10°50'28"	10°51'27"	N 23°43'36" E	26.00	528.50	51.96	51.94	0.64	0.64
C18	39°14'56"	39°14'56"	67°24'24"	152°46'18"	N 88°34'33" E	30.31	85.00	58.23	57.09	5.24	4.94
C19	39°14'56"	39°14'56"	163°42'08"	152°46'18"	N 88°34'33" E	12.48	35.00	23.98	23.51	2.16	2.03
C20	01°33'09"	01°33'09"	15°34'38"	15°37'32"	N 27°01'20" W	4.98	367.82	9.97	9.97	0.03	0.03
C21	09°47'22"	09°47'22"	15°34'38"	15°37'32"	N 21°21'05" W	31.50	367.82	62.84	62.77	1.35	1.34
C22	09°02'18"	09°02'18"	15°34'38"	15°37'32"	N 11°56'15" W	29.07	367.82	58.02	57.96	1.15	1.14
C23	08°37'44"	08°37'44"	15°34'38"	15°37'32"	N 03°06'14" W	27.75	367.82	55.39	55.34	1.05	1.04
C24	08°26'58"	08°26'58"	15°34'38"	15°37'32"	N 05°26'07" E	27.17	367.82	54.24	54.19	1.00	1.00
C25	04°57'12"	04°57'12"	10°50'28"	10°51'27"	N 13°00'38" E	22.86	528.50	45.69	45.69	0.49	0.49
C26	05°52'04"	05°52'04"	10°50'28"	10°51'27"	N 07°35'60" E	27.09	528.50	54.12	54.10	0.69	0.69
C27	05°54'55"	05°54'55"	10°50'28"	10°51'27"	N 01°42'30" E	27.31	528.50	54.56	54.54	0.70	0.70
C28	06°01'49"	06°01'49"	10°50'28"	10°51'27"	N 04°15'52" W	27.84	528.50	55.62	55.60	0.73	0.73
C29	18°56'15"	18°56'15"	44°01'18"	45°11'01"	N 00°29'01" W	21.71	130.15	43.02	42.82	1.80	1.77
C30	06°46'48"	06°46'48"	11°58'27"	11°59'45"	N 11°48'48" E	28.34	478.50	56.62	56.59	0.84	0.84
C31	06°40'38"	06°40'38"	15°08'15"	15°10'55"	S 11°04'19" W	22.08	378.50	44.11	44.09	0.64	0.64
C32	06°02'52"	06°02'52"	11°58'27"	11°59'45"	N 05°23'58" E	25.28	478.50	50.51	50.48	0.67	0.67

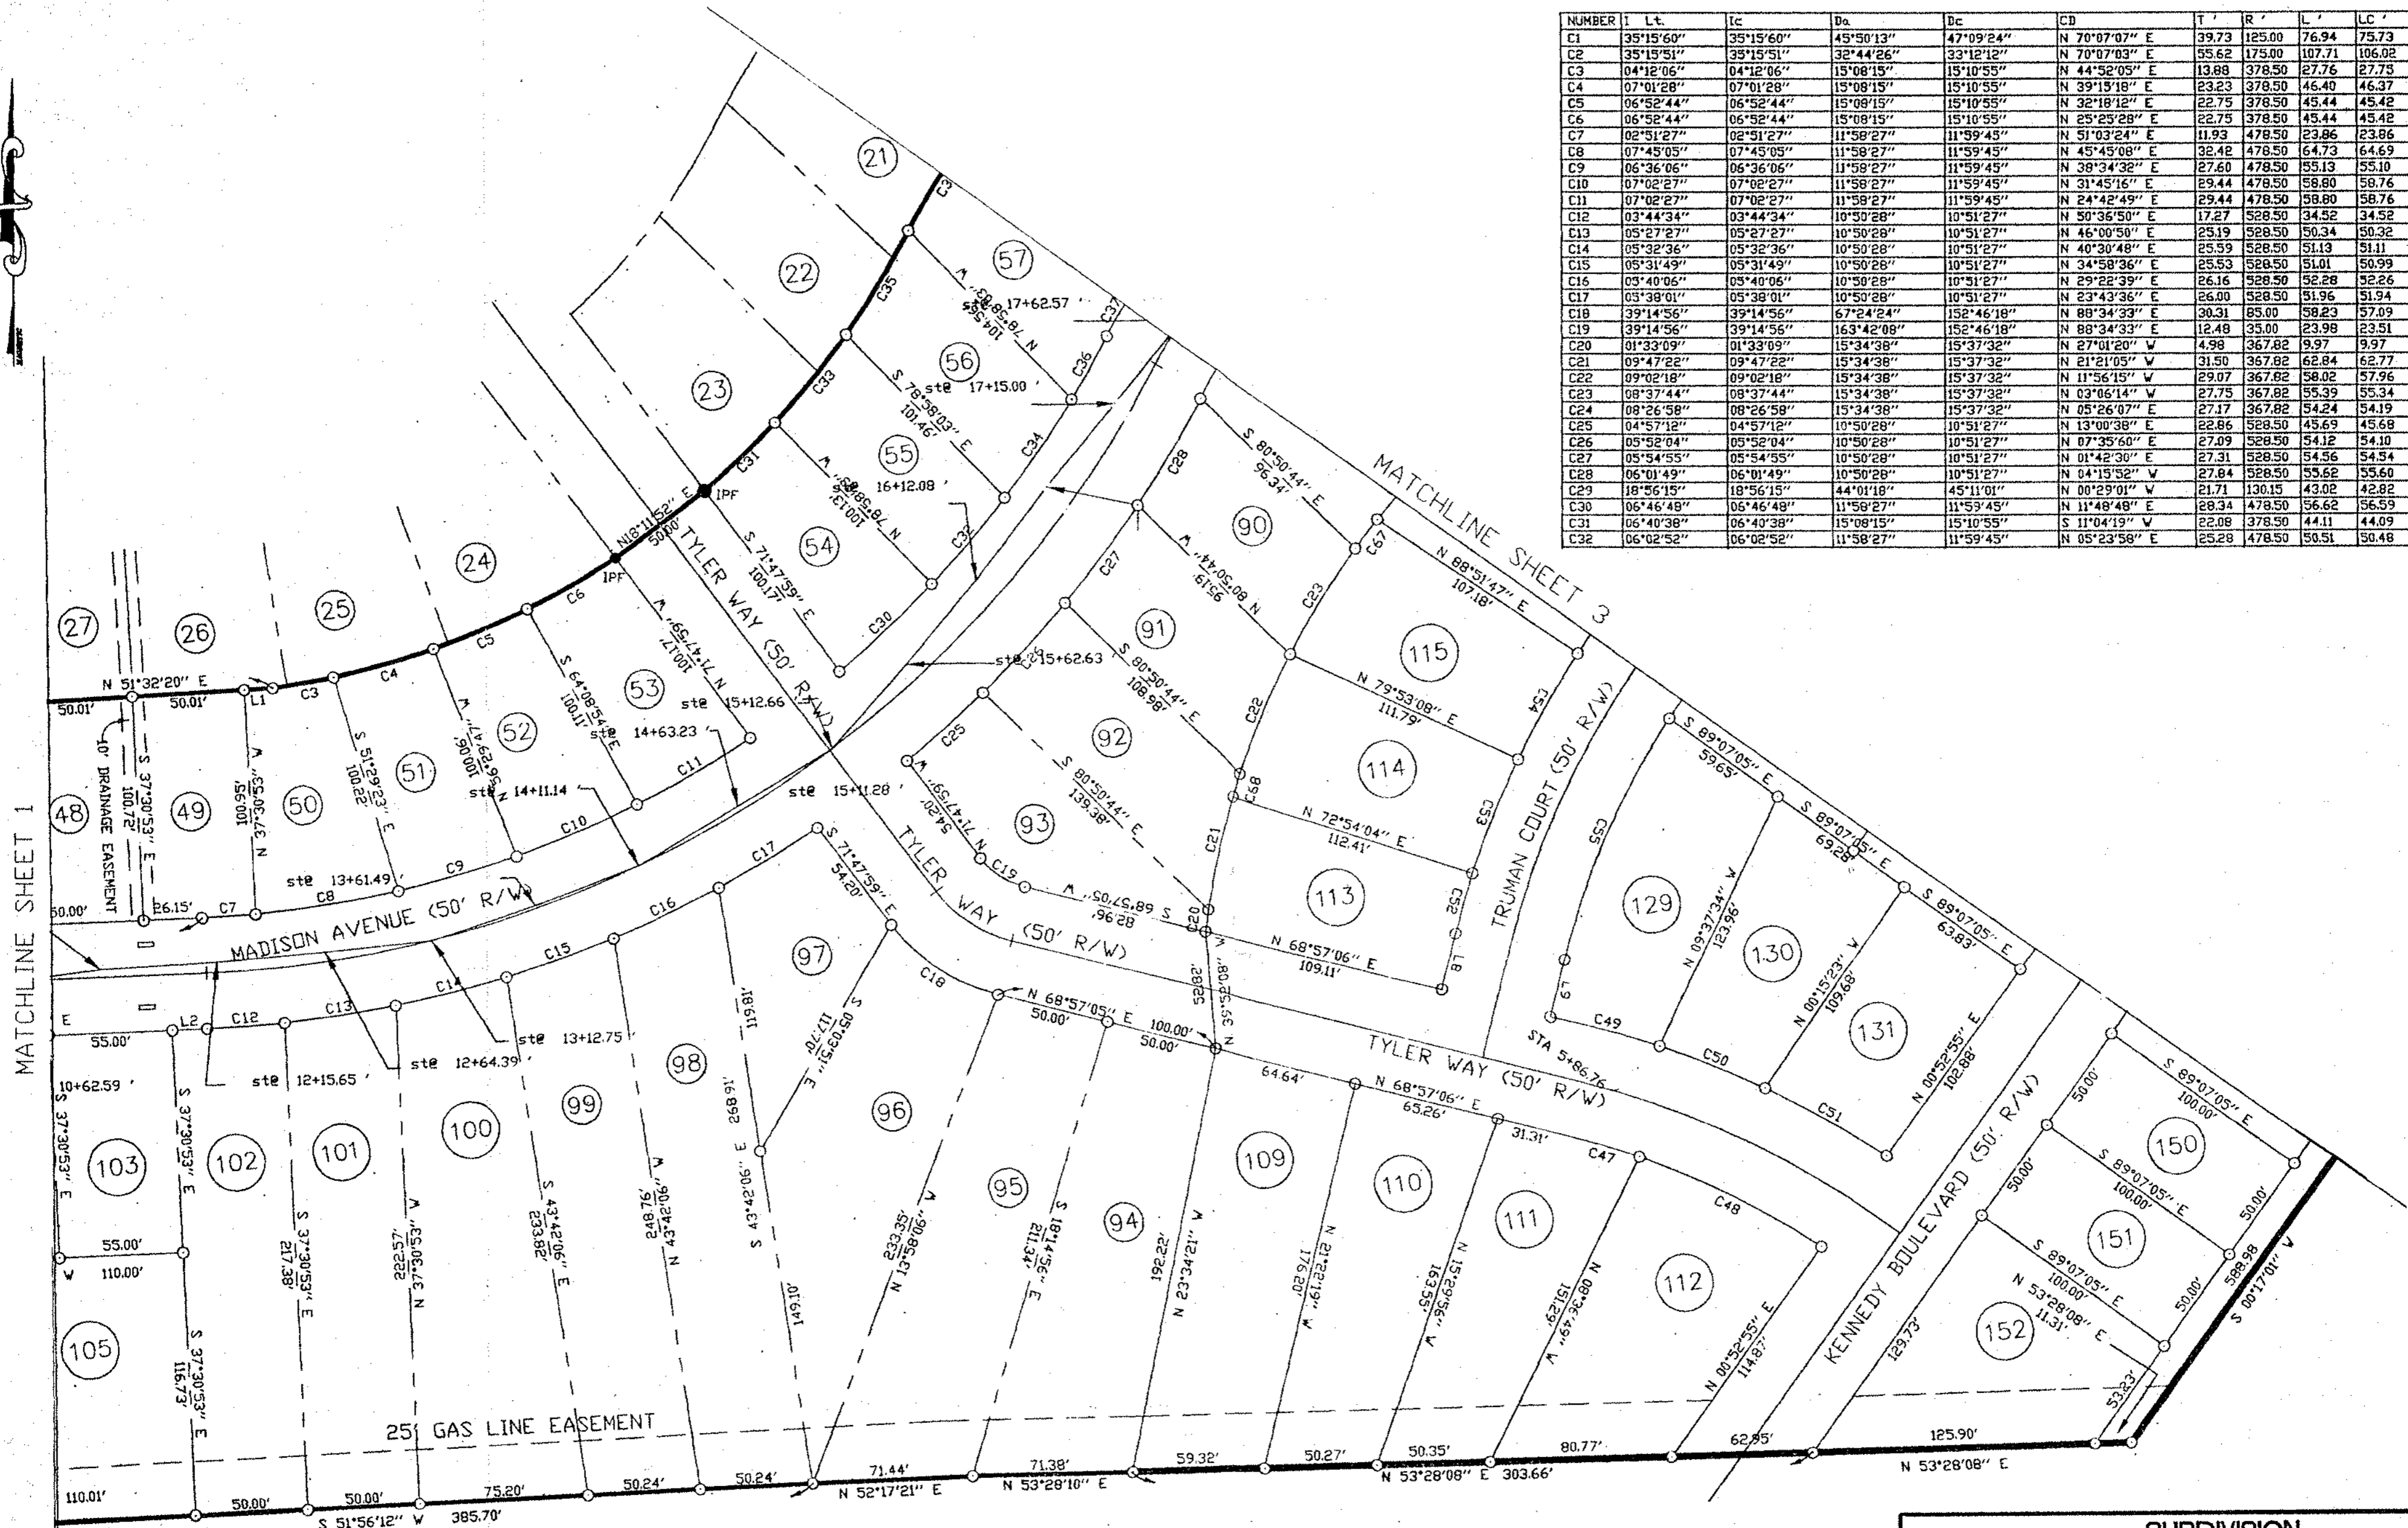

MATCHLINE SHEET 1

MATCHLINE SHEET 3

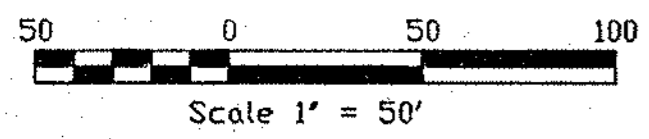

NUMBER	DIRECTION	DISTANCE
L1	N 51°32'20" E	12.53'
L2	N 52°29'07" E	15.50'
L3	N 09°09'16" E	11.86'
L4	N 09°09'16" E	22.38'
L5	N 09°09'16" E	14.20'
L6	N 09°09'16" E	12.72'
L7	N 09°09'10" E	25.66'
L8	N 21°02'54" W	26.24'
L9	N 21°02'54" W	26.61'
L10	S 09°17'04" W	34.07'
L11	N 09°02'52" E	8.03'

LEGEND

- CENTER LINE
- EASEMENT LINE
- RIGHT-OF-WAY/PROPERTY LINE
- MONUMENT FOUND
- MONUMENT SET
- IRON PIN FOUND
- IRON PIN SET

SUBDIVISION
OF
JACKSON GLENN
SECTION 2

BUTTS COUNTY GEORGIA

DeLoach
Engineering
Consultants

P O BOX 6116 MACON GA 31208 (478) 746-6725

DATE: 8/22/02

SCALE: 1" = 50'

PROJ NO: 0204181.100/400

DRAWING NO: 2 OF 4

THIS DOCUMENT IS AN INSTRUMENT OF SERVICE. REMAINS THE PROPERTY OF DELOACH ENGINEERING CONSULTANTS AND NO PART MAY BE USED OR REPRODUCED IN ANY FORM WITHOUT WRITTEN PERMISSION.