


C33	07°40'13"	07°40'13"	15°08'15"	15°10'55"	S 03°53'54" W	25.37	378.50	50.67	50.63	0.85	0.85
C34	06°23'42"	06°23'42"	11°58'27"	11°59'43"	N 00°49'19" W	26.73	478.50	53.41	53.38	0.75	0.74
C35	08°10'21"	08°10'21"	15°05'33"	15°08'18"	S 04°01'39" E	27.12	379.59	54.14	54.10	0.97	0.96
C36	03°53'17"	03°53'17"	11°58'27"	11°59'43"	N 05°57'48" W	16.24	478.50	32.47	32.46	0.28	0.28
C37	07°12'01"	07°12'01"	32°44'26"	33°12'12"	N 04°18'26" W	11.01	175.00	21.99	21.98	0.35	0.35
C38	10°47'09"	10°47'09"	20°03'06"	20°11'22"	S 02°00'06" E	26.93	285.26	53.70	53.62	1.27	1.26
C39	09°51'41"	09°51'41"	32°44'26"	33°12'12"	N 04°13'25" E	15.10	175.00	30.12	30.08	0.65	0.65
C40	05°33'40"	05°33'40"	20°03'06"	20°07'05"	S 06°22'26" W	13.36	275.00	26.69	26.68	0.32	0.32
C41	65°40'17"	65°40'17"	95°29'35"	152°46'18"	N 23°23'08" W	38.78	60.00	68.77	65.07	11.41	9.59
C42	45°52'26"	45°52'26"	95°29'35"	152°46'18"	N 32°23'14" E	25.39	60.00	48.04	46.77	5.15	4.74
C43	43°49'33"	43°49'33"	95°29'35"	152°46'18"	N 77°14'13" E	24.14	60.00	45.89	44.78	4.67	4.33
C44	45°08'16"	45°08'16"	95°29'35"	152°46'18"	S 58°16'52" W	24.94	60.00	47.27	46.06	4.98	4.59
C45	44°52'00"	44°52'00"	95°29'35"	152°46'18"	S 13°16'44" E	24.77	60.00	46.98	45.79	4.91	4.54
C46	65°22'32"	65°22'32"	95°29'35"	152°46'18"	S 41°50'32" W	38.50	60.00	68.46	64.81	11.29	9.50
C47	05°23'02"	05°23'02"	15°49'24"	15°52'26"	S 71°38'37" W	17.03	362.10	34.03	34.01	0.40	0.40
C48	14°19'47"	14°19'47"	15°49'24"	15°52'26"	N 81°30'08" E	45.52	362.10	90.56	90.32	2.85	2.83
C49	06°57'53"	06°57'53"	13°49'19"	13°51'20"	N 69°51'59" E	25.23	414.53	50.39	50.36	0.77	0.77
C50	06°57'55"	06°57'55"	13°49'19"	13°51'20"	N 76°49'53" E	25.23	414.53	50.39	50.36	0.77	0.77
C51	08°34'49"	08°34'49"	13°49'19"	13°51'20"	N 84°36'15" E	31.10	414.53	62.08	62.02	1.16	1.16
C52	03°56'58"	03°56'58"	14°07'04"	14°09'13"	N 19°04'25" W	13.99	405.84	27.98	27.97	0.24	0.24
C53	07°46'31"	07°46'31"	14°07'04"	14°09'13"	N 13°12'40" W	27.58	405.84	55.08	55.03	0.94	0.93
C54	07°39'46"	07°39'46"	14°07'04"	14°09'13"	N 05°29'31" W	27.18	405.84	54.28	54.24	0.91	0.91
C55	19°05'18"	19°05'18"	16°06'05"	16°09'18"	N 11°30'15" W	59.83	355.84	118.55	118.00	4.99	4.93
C56	10°18'30"	10°18'30"	16°06'05"	16°09'18"	N 03°11'39" E	32.10	355.84	64.02	63.93	1.44	1.44
C57	07°54'31"	07°54'31"	14°07'04"	14°09'13"	N 02°17'37" E	28.05	405.84	56.02	55.97	0.97	0.97
C58	56°05'26"	56°05'26"	229°10'59"	152°46'18"	N 19°40'08" W	13.32	25.00	24.47	23.51	3.33	2.94
C59	64°17'44"	64°17'44"	95°29'35"	152°46'18"	N 15°33'59" W	37.71	60.00	67.33	63.85	10.67	9.20
C60	52°14'35"	52°14'35"	95°29'35"	152°46'18"	N 42°42'10" E	29.42	60.00	54.71	52.83	6.83	6.13

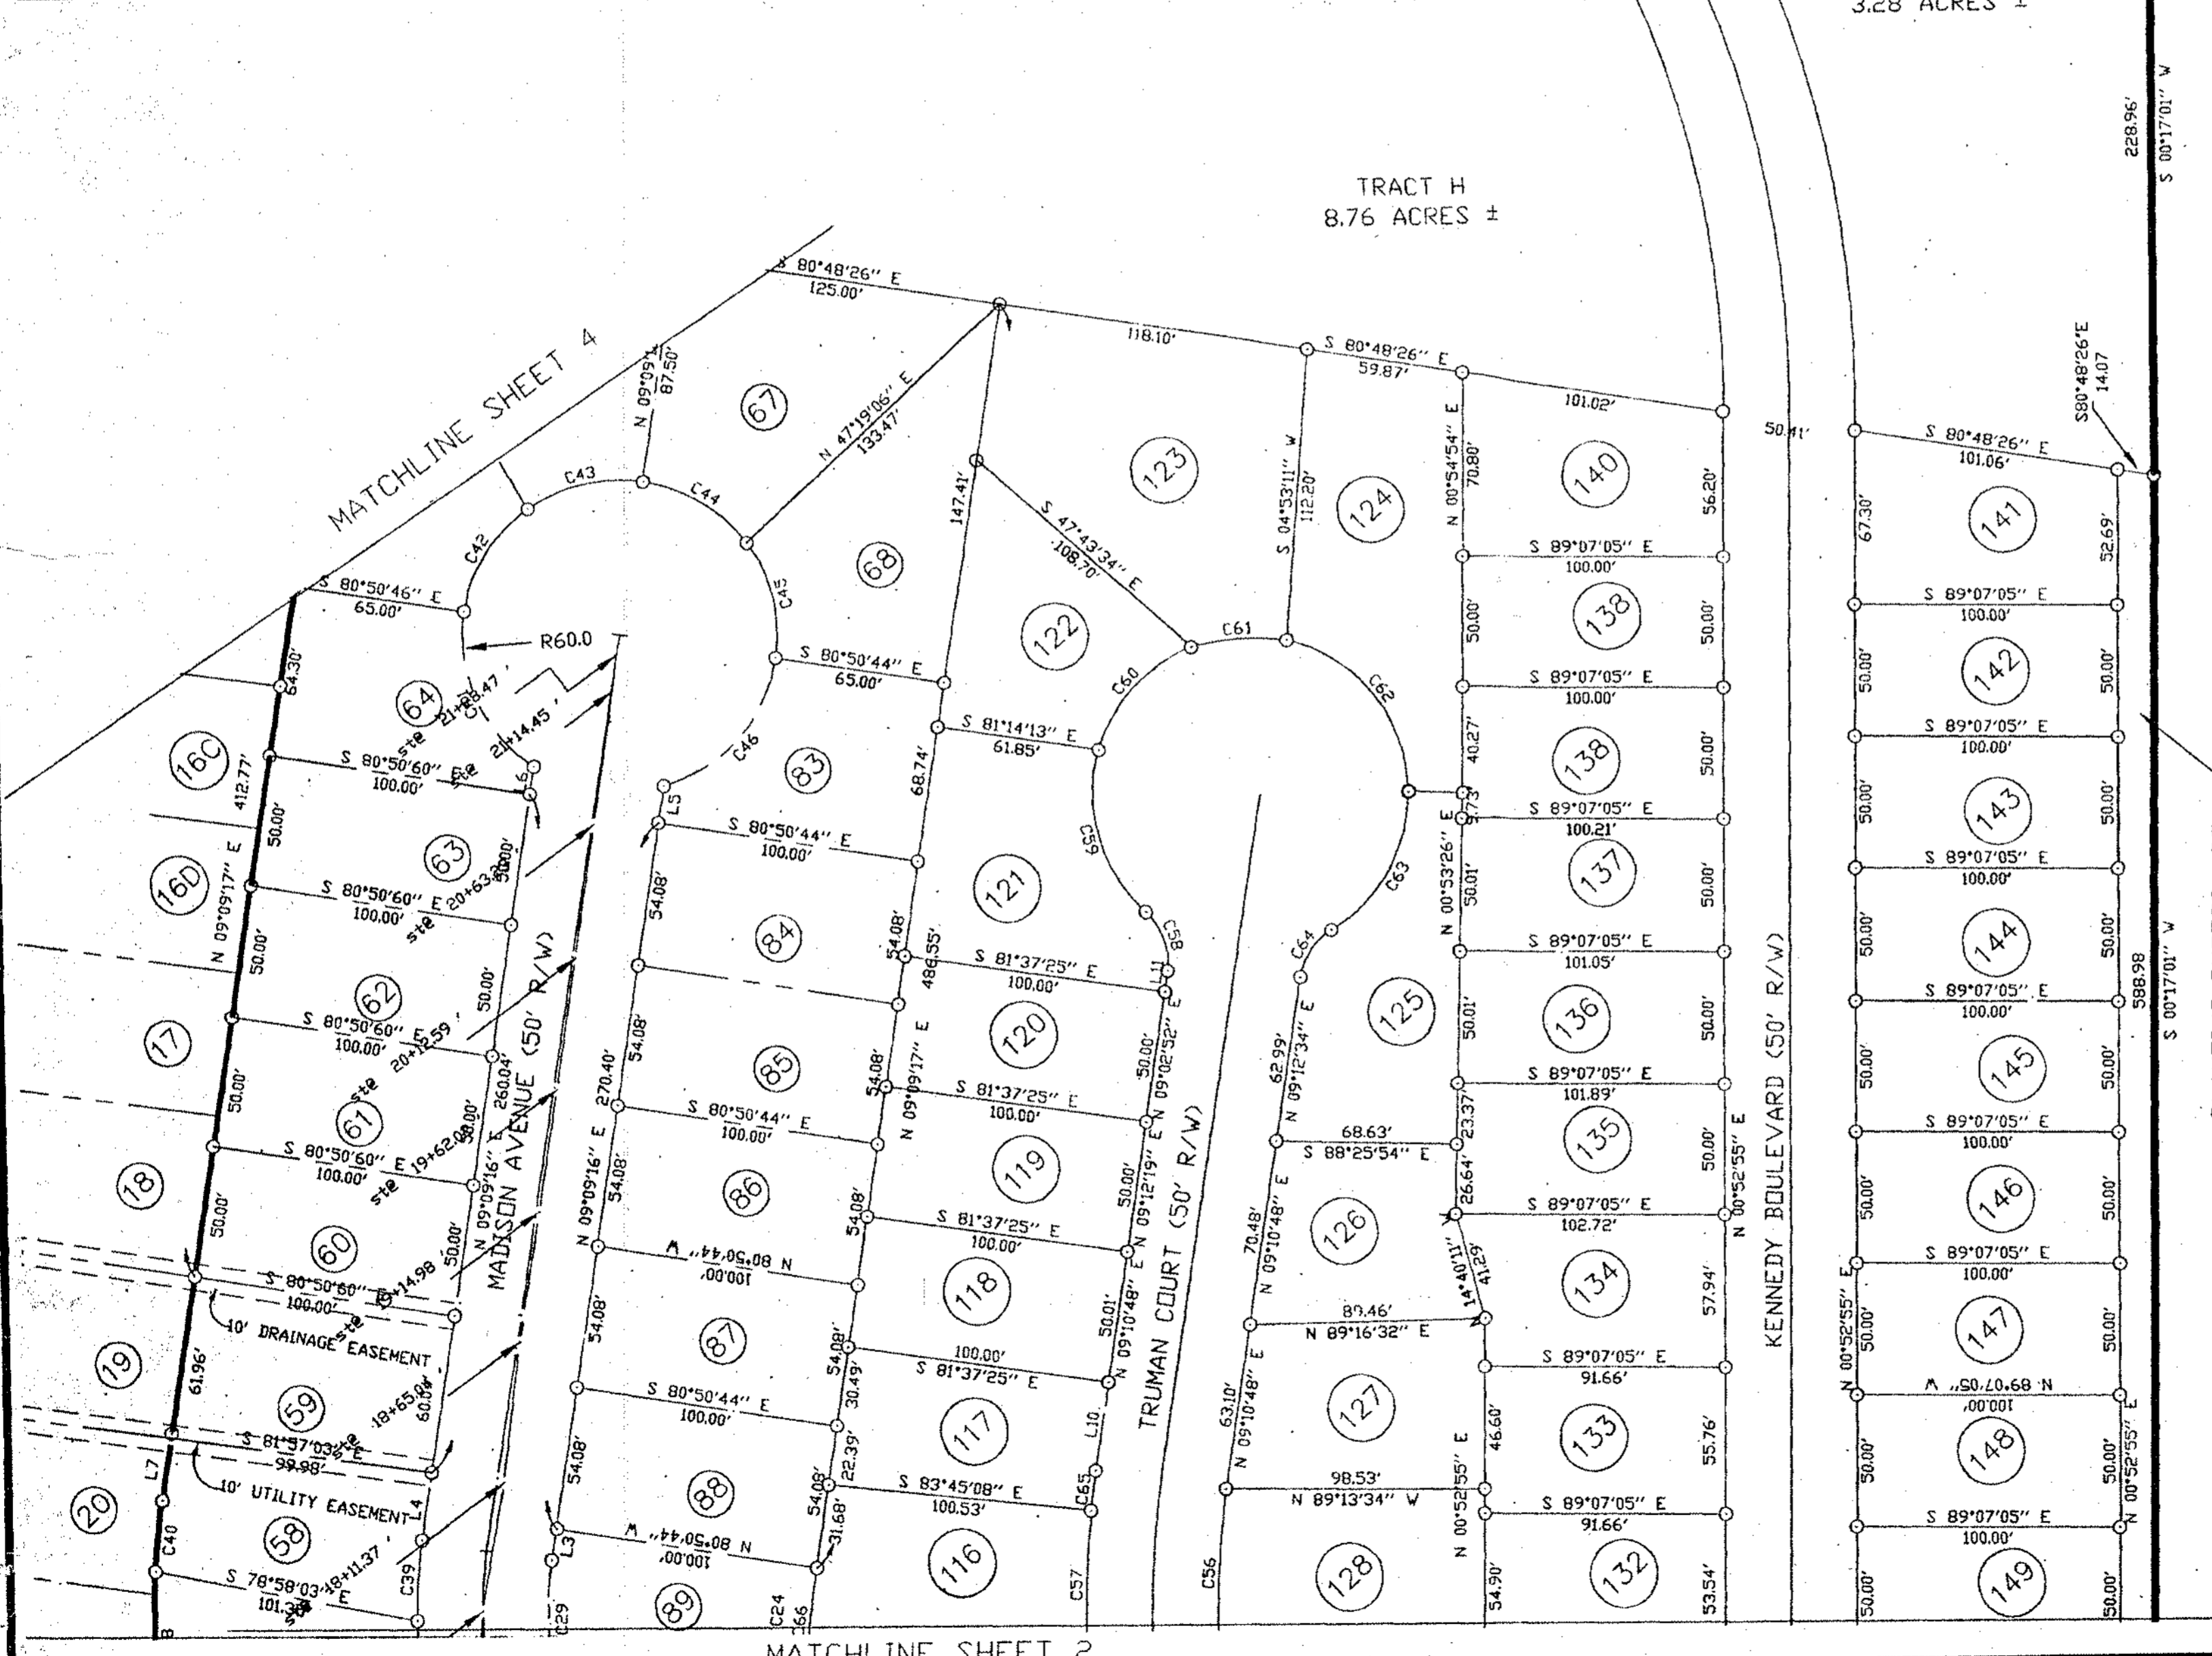


TRACT I  
3.28 ACRES ±

TRACT H  
8.76 ACRES ±

### LEGEND

- CENTER LINE
- EASEMENT LINE
- RIGHT-OF-WAY/PROPERTY LINE
- MONUMENT FOUND
- MONUMENT SET
- IRON PIN FOUND
- IRON PIN SET

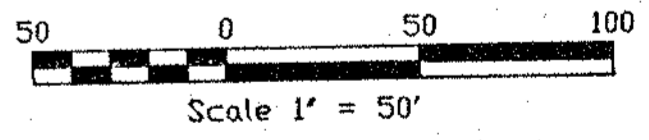

<b>SUBDIVISION</b>	
OF	
<b>JACKSON GLENN</b>	
<b>SECTION 2</b>	
BUTTS COUNTY	GEORGIA
	DATE: 8/22/02
	SCALE: 1" = 50'
	PROJ NO: 0204181.100/400
	DRAWING NO: 3 OF 4
P O BOX 6116 MACON GEORGIA (478) 746-6725 THIS DOCUMENT IS AN INSTRUMENT OF SERVICE, REGARDING THE PROPERTY OF DELOACH ENGINEERING CONSULTANTS AND NO PART MAY BE USED OR REPRODUCED IN ANY FORM WITHOUT WRITTEN PERMISSION	